
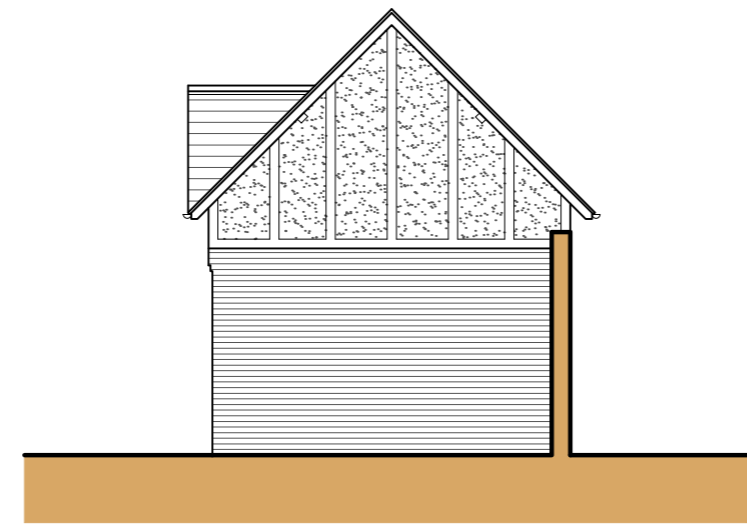




Front Elevation (NW)

Scale: 1:100

 



Side Elevation (SW)

Scale: 1:100

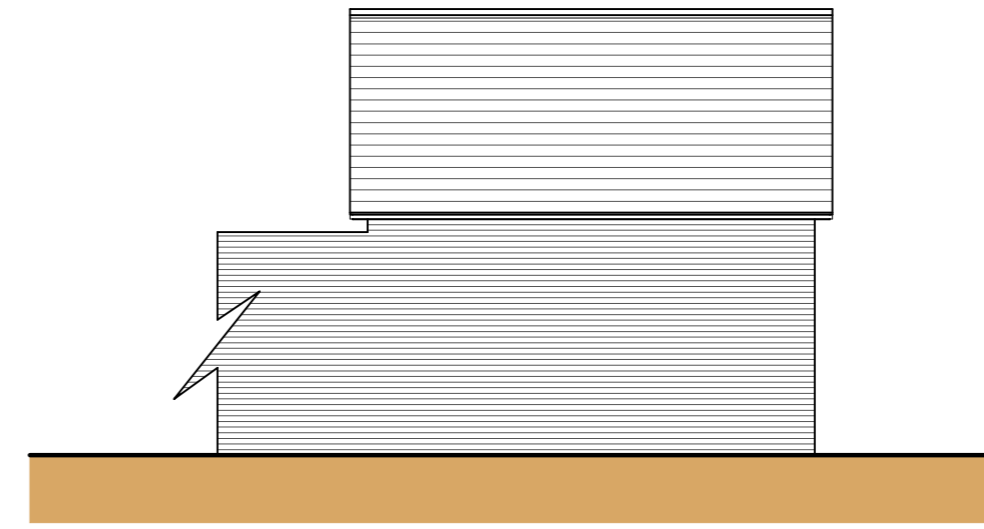 



Rear Elevation (SE)

Scale: 1:100

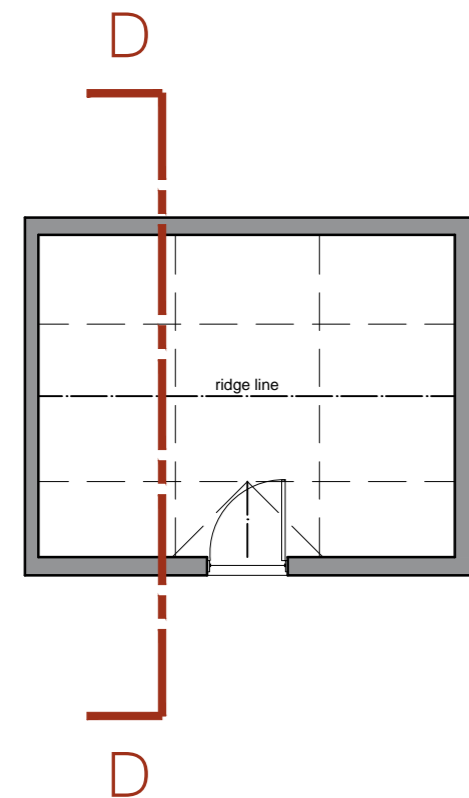 



First Floor Plan

Scale: 1:100

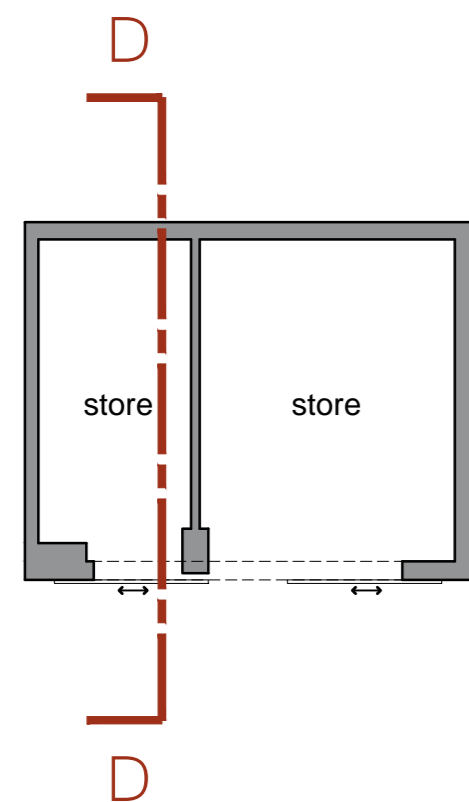 



Ground Floor Plan

Scale: 1:100

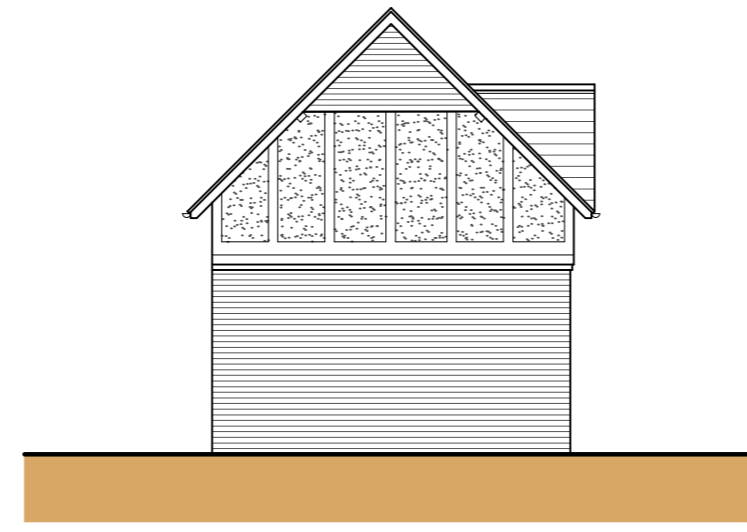 


Side Elevation (NE)

Scale: 1:100

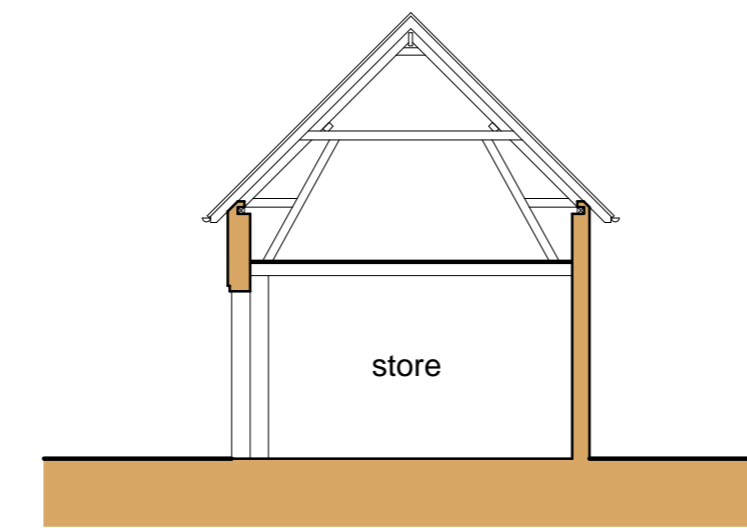 


Section D-D


Scale: 1:100

 


ELEVATION KEY

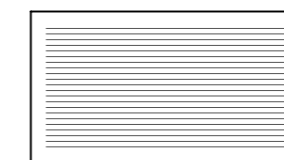


Indicates brickwork

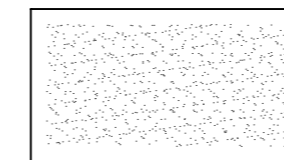

Indicates render

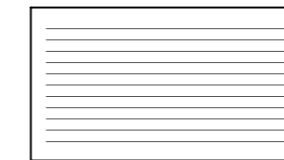

Indicates timber cladding

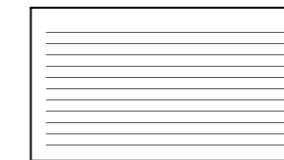

Indicates roof tiles

General Notes

1. This drawing shall not be scaled, figured dimensions only to be used.
2. All dimensions are shown in 'mm' unless otherwise stated.
3. The contractor, sub-contractors and suppliers must verify all dimensions on site prior to the commencement of any work.
4. This drawing is to be read in conjunction with all relevant engineers and specialist sub-contractors drawings and specifications.
5. Any discrepancies are to be brought to the designers attention.



Swann Edwards Architecture Limited, Swann Edwards Architecture,
Fen Road, Guyhirn, Wisbech, Cambs. PE13 4AA
t 01945 450694 e info@swannedwards.co.uk w www.swannedwards.co.uk

Job Title
Proposed Conversion and Flats
The Station, Knebworth
for: Market Homes Ltd

Date	Scale
April 2017	As Shown
	Sheet Size
	A2

Drawing Title
Survey Drawing
Outbuilding: Floor Plans,
Elevations and Section

Job No.	Drawn by
SE-760	She
Dwg No.	Revision
03	