

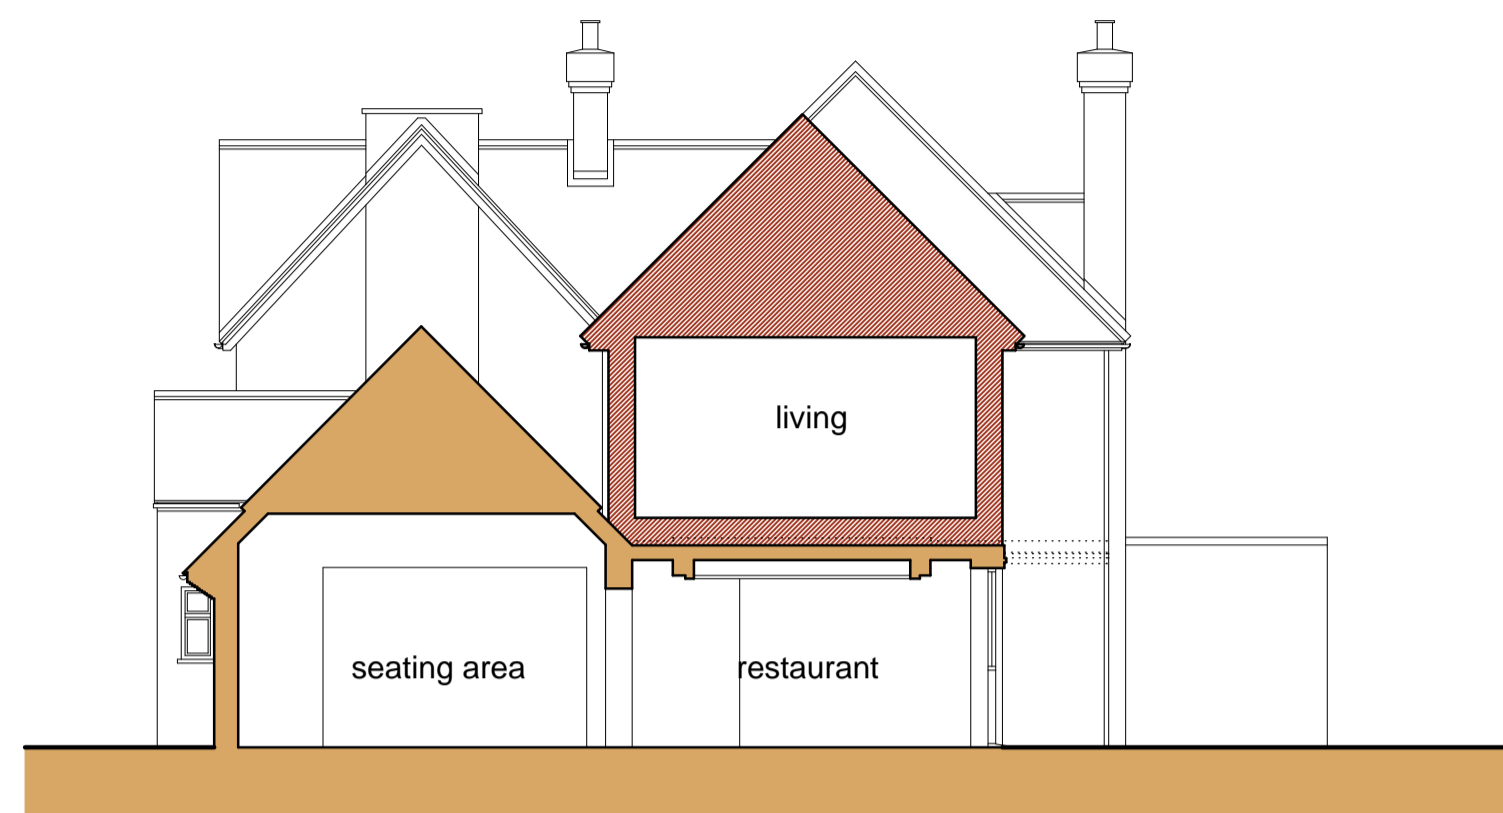


- General Notes
1. This drawing shall not be scaled, figured dimensions only to be used.
 2. All dimensions are shown in 'mm' unless otherwise stated.
 3. The contractor, sub-contractors and suppliers must verify all dimensions on site prior to the commencement of any work.
 4. This drawing is to be read in conjunction with all relevant engineers and specialist sub-contractors drawings and specifications.
 5. Any discrepancies are to be brought to the designers attention.



PLAN KEY

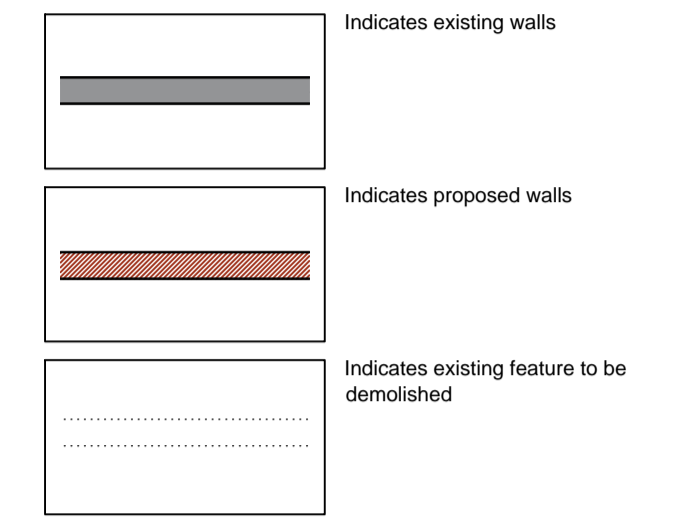



Section A-A
Scale: 1:100

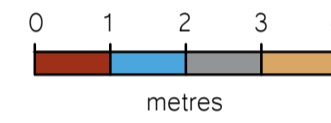



Section B-B
Scale: 1:100

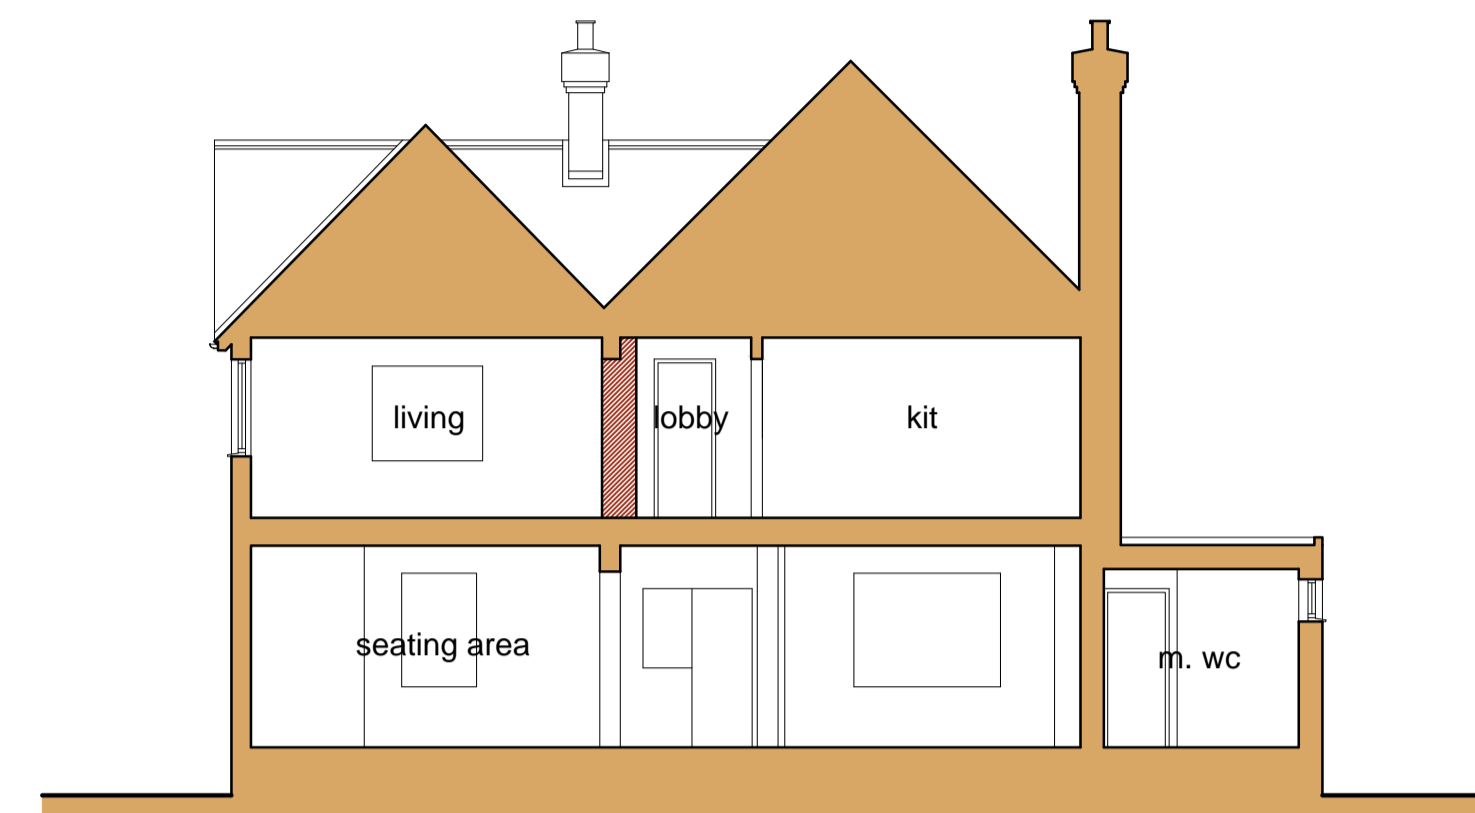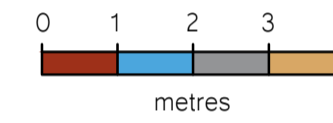


Section C-C
Scale: 1:100

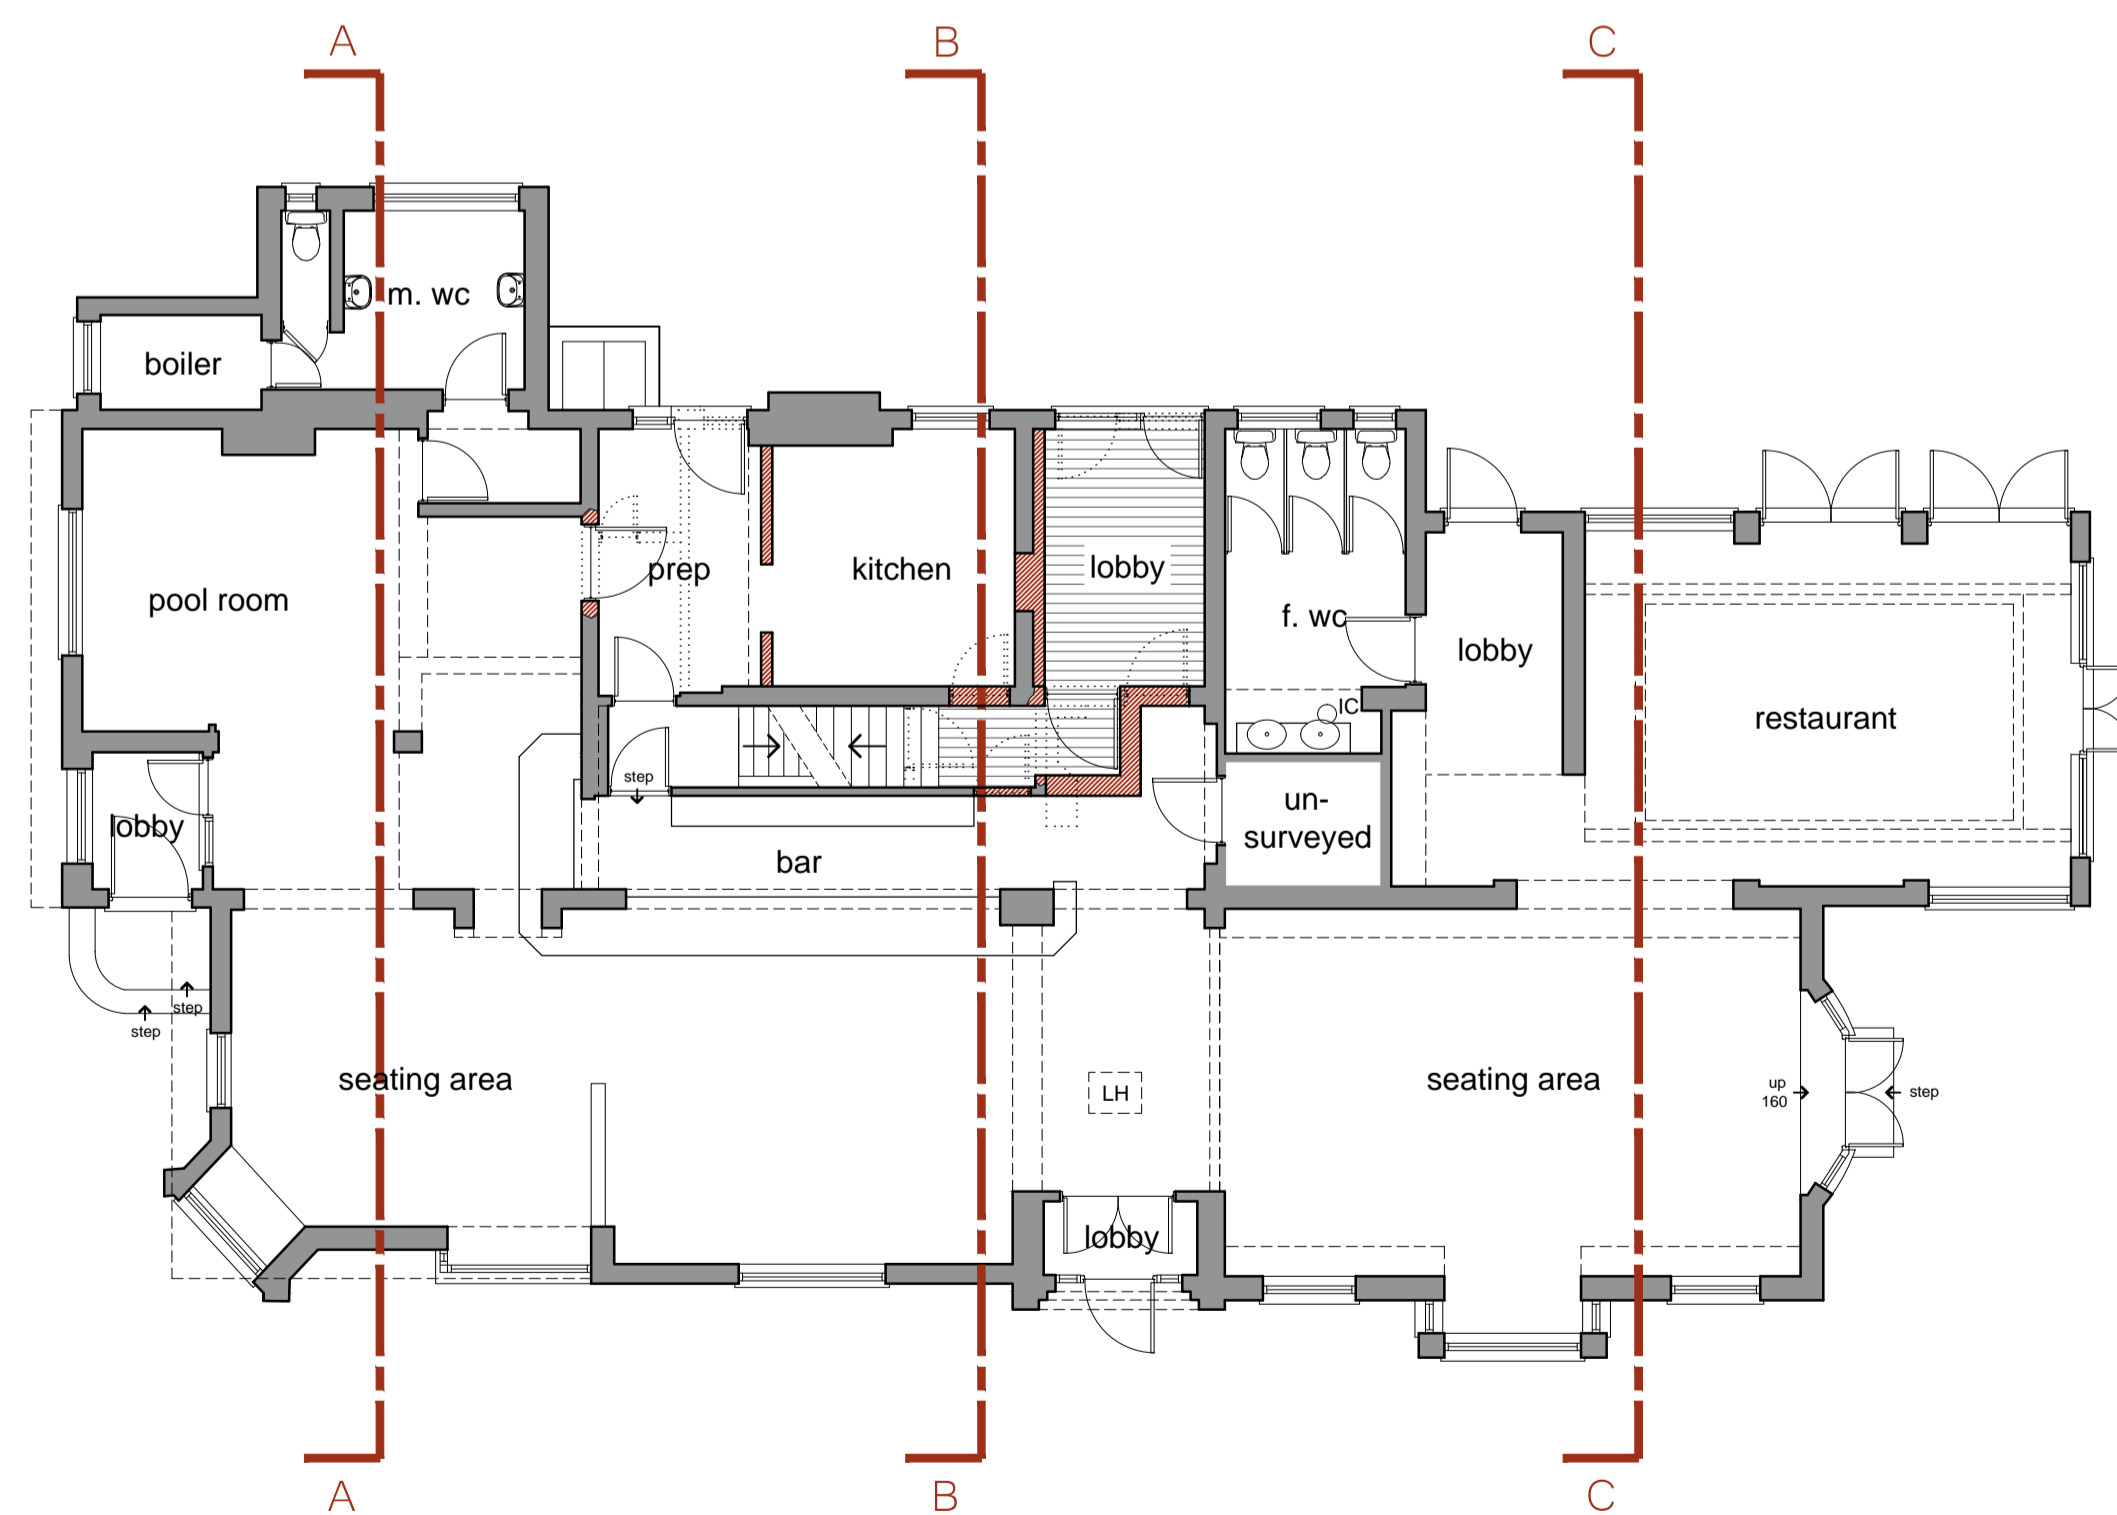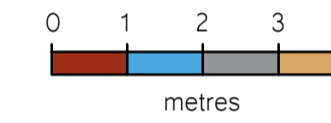

Ground Floor Plan
Scale: 1:100

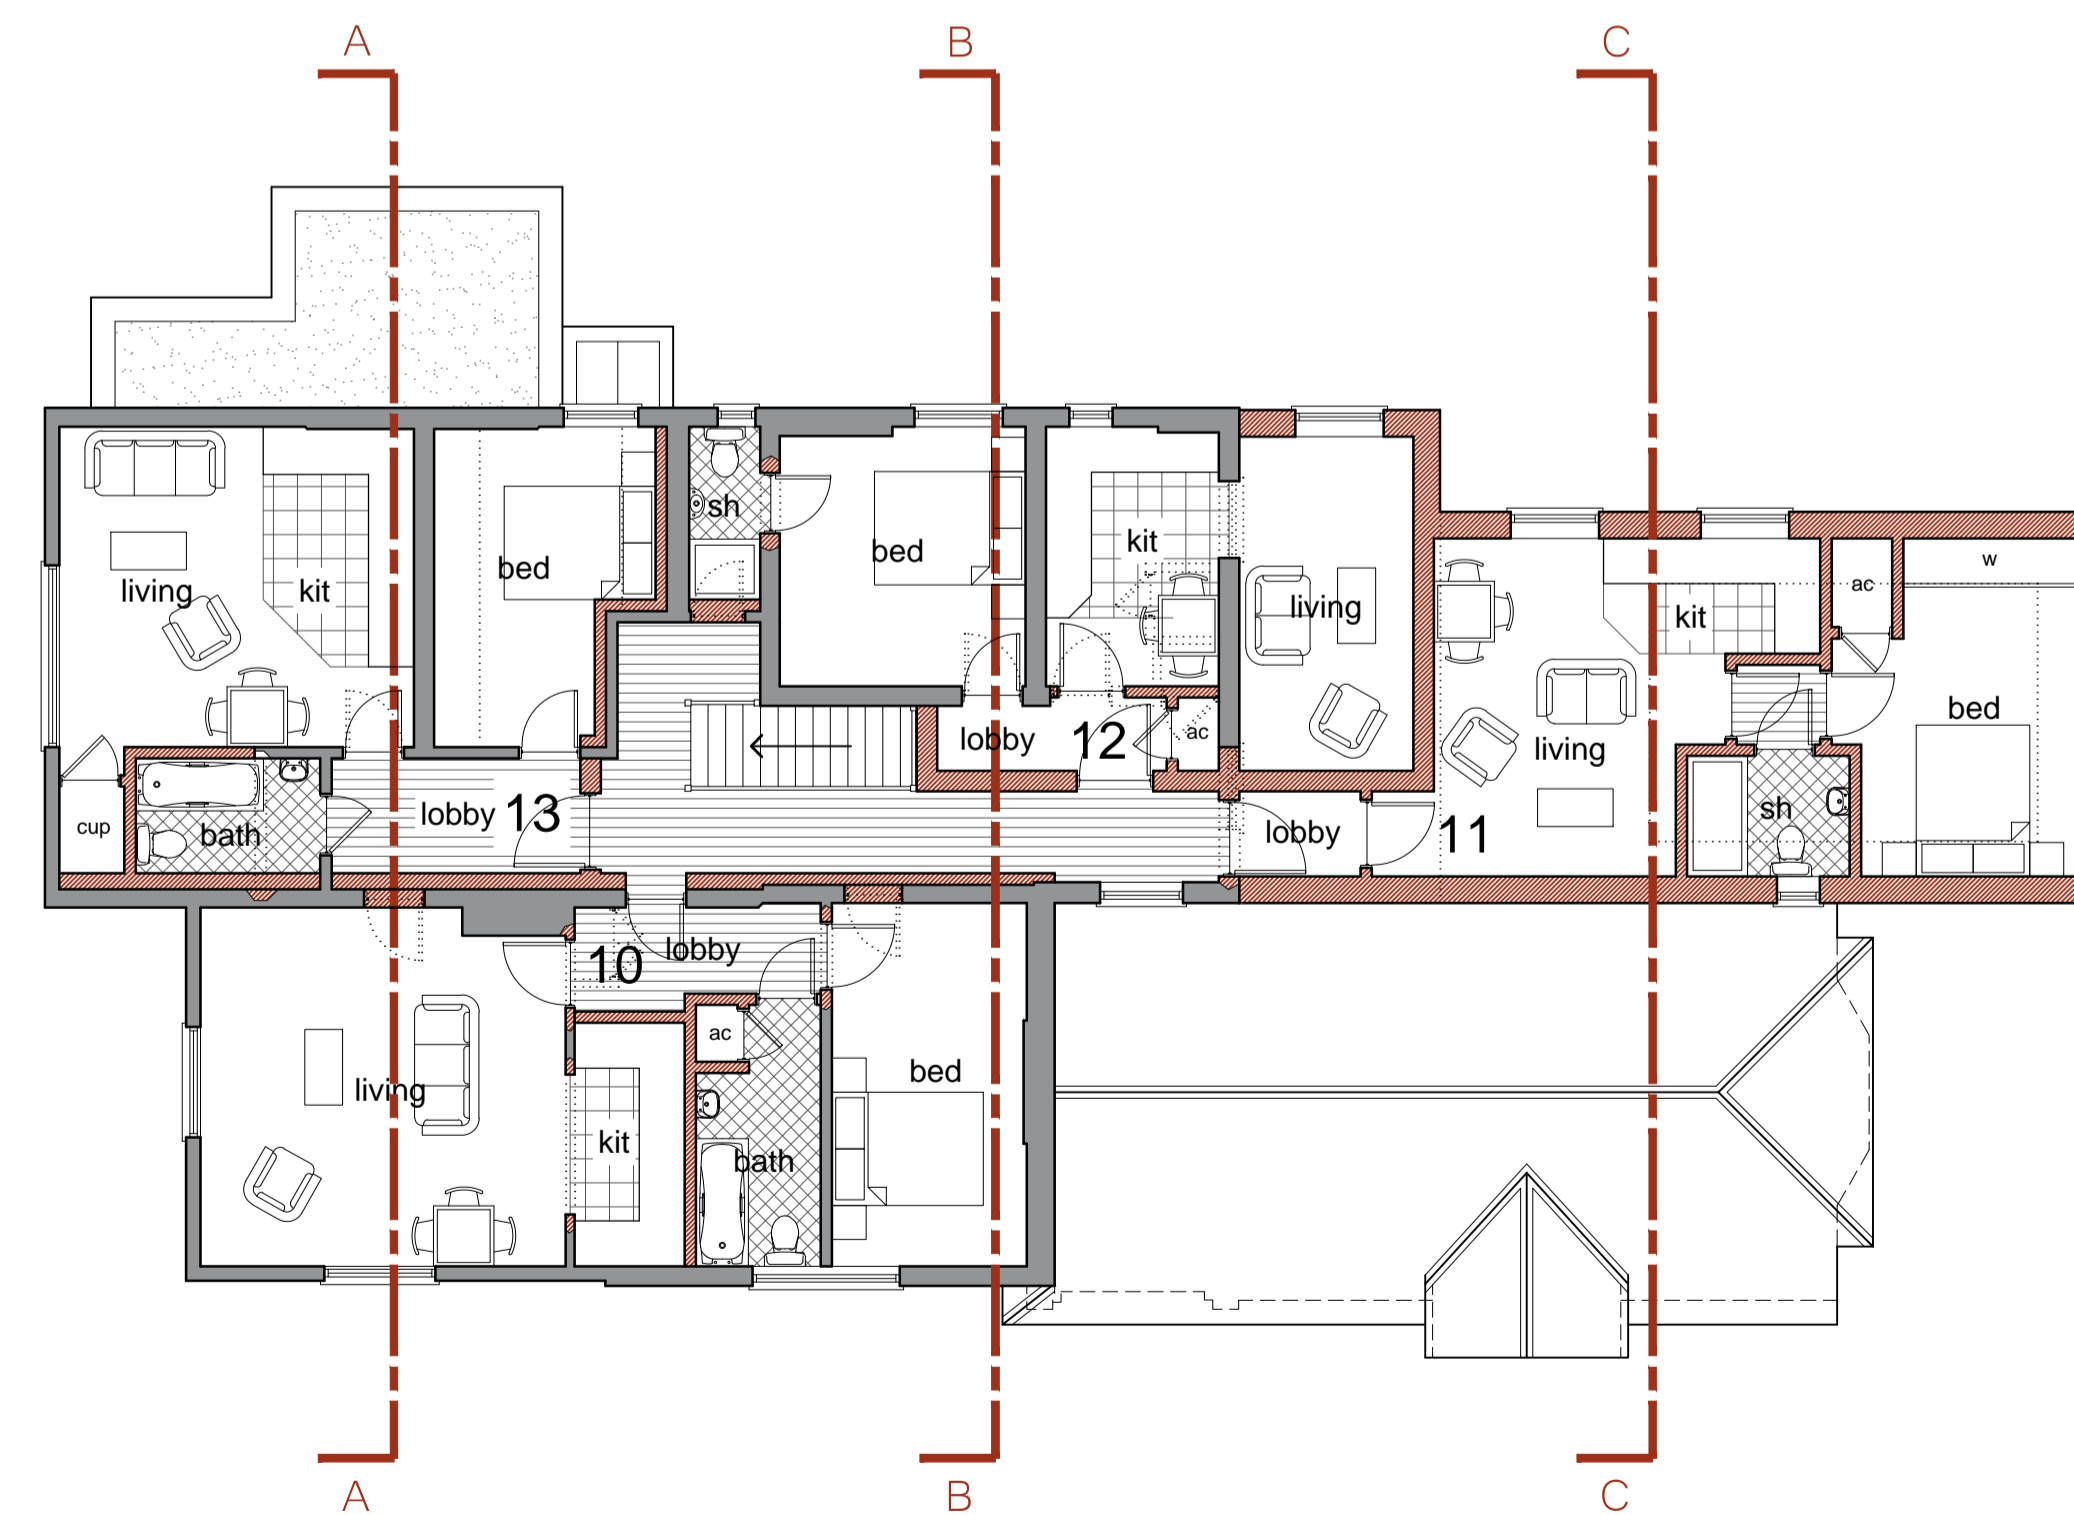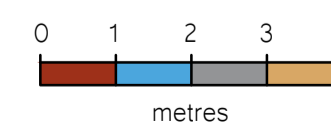

First Floor Plan
Scale: 1:100

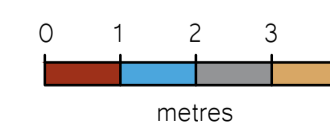

Status
FOR APPROVAL

SWANN EDWARDS
ARCHITECTURE

Swann Edwards Architecture Limited, Swann Edwards Architecture,
Fen Road, Guyhirn, Wisbech, Cambs. PE13 4AA
t 01945 450694 e info@swannedwards.co.uk w www.swannedwards.co.uk

Job Title Proposed Conversion and Flats The Station, Knebworth for: Market Homes Ltd	Date May 2017	Scale As Shown Sheet Size A1
	Drawing Title Planning Drawing Conversion - Units 10 - 13 Floor Plans and Sections	Job No. SE-760 Dwg No. 21
	Drawn by RS	Revision