



General Notes
 1. This drawing shall not be scaled, figured dimensions only to be used.
 2. All dimensions are shown in "mm" unless otherwise stated.
 3. The contractor, sub-contractors and suppliers must verify all dimensions on site prior to the commencement of any work.
 4. This drawing is to be read in conjunction with all relevant engineers and specialist sub-contractors drawings and specifications.
 5. Any discrepancies are to be brought to the designers attention.

ELEVATION KEY

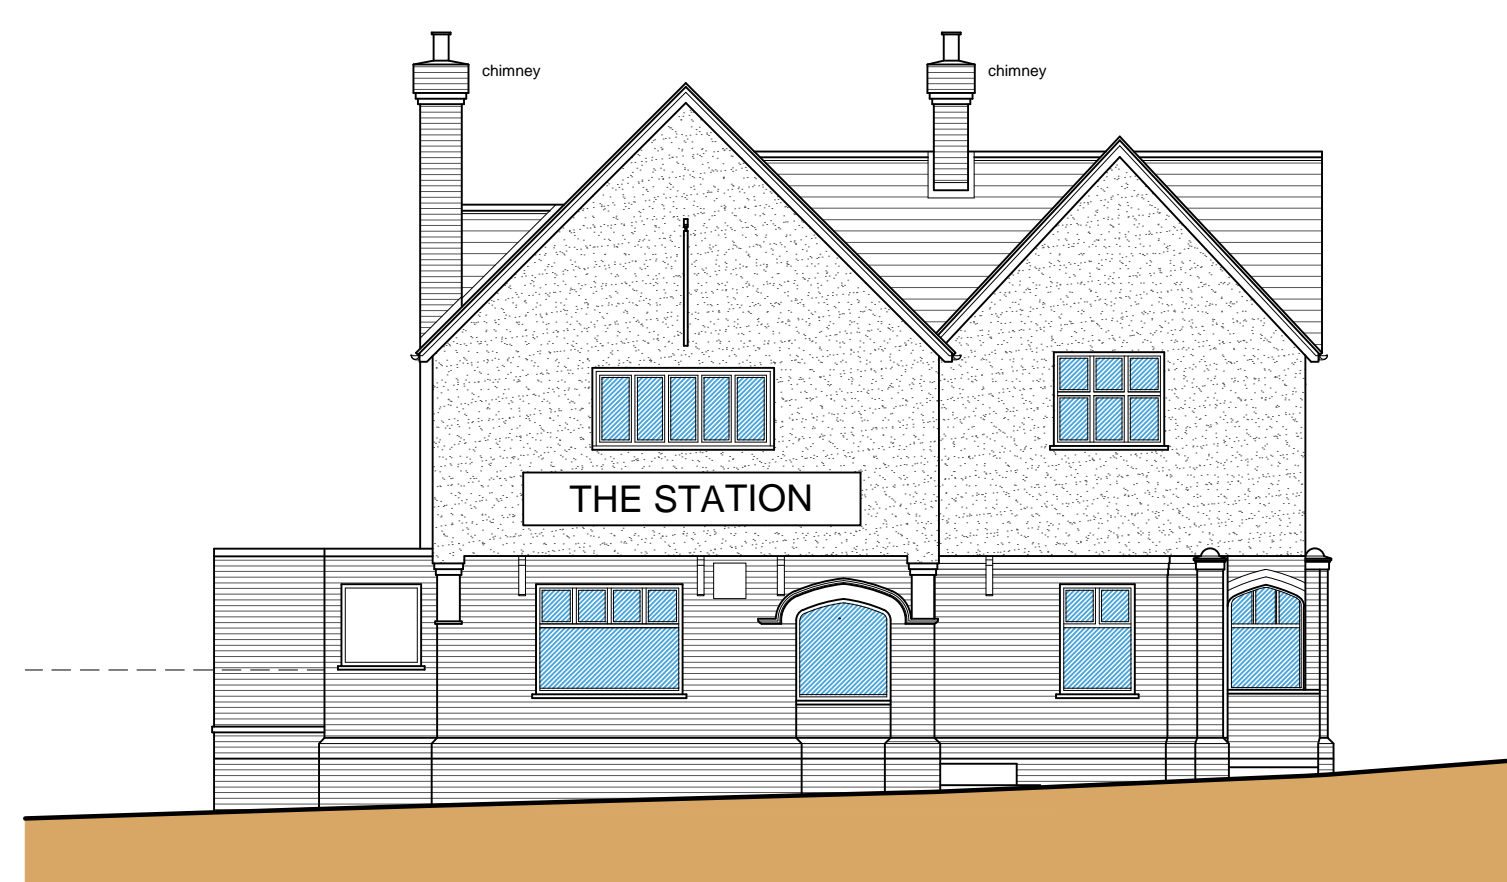

Side Elevation (NE) 0 1 2 3 4
 Scale: 1:100 metres

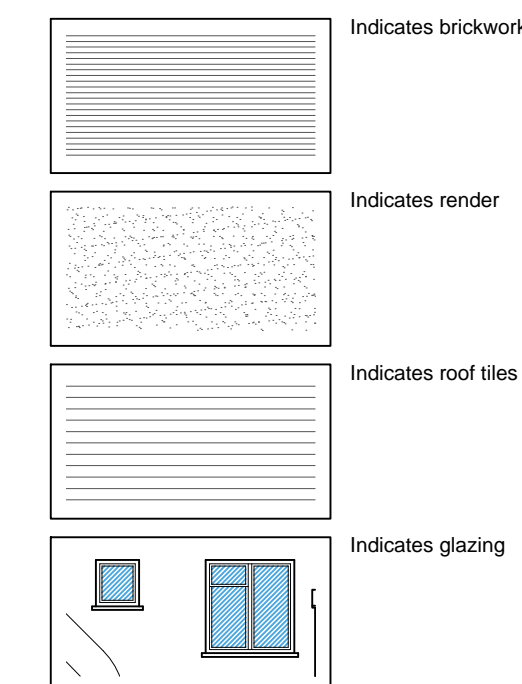

Front Elevation (NW) 0 1 2 3 4
 Scale: 1:100 metres



Side Elevation (SW) 0 1 2 3 4
 Scale: 1:100 metres



Rear Elevation (SE) 0 1 2 3 4
 Scale: 1:100 metres



Section A-A 0 1 2 3 4
 Scale: 1:100 metres



Section B-B 0 1 2 3 4
 Scale: 1:100 metres



Section C-C 0 1 2 3 4
 Scale: 1:100 metres

SWANN EDWARDS
 ARCHITECTURE
 Swann Edwards Architecture Limited, Swann Edwards Architecture,
 Fen Road, Guyhirn, Wisbech, Cambs. PE13 4AA
 t 01945 450694 e info@swannedwards.co.uk w www.swannedwards.co.uk

Job Title	Date	Scale
Proposed Conversion and Flats The Station, Knebworth for: Market Homes Ltd	April 2017	As Shown Sheet Size A1
Drawing Title	Job No.	Drawn by
Survey Drawing Elevations and Sections	SE-760	She
	Dwg No.	Revision
	02	