
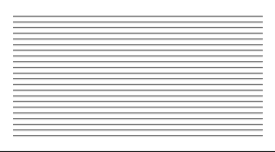
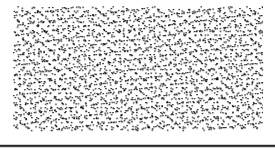
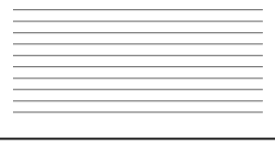



- General Notes
1. This drawing shall not be scaled, figured dimensions only to be used.
 2. All dimensions are shown in 'mm' unless otherwise stated.
 3. The contractor, sub-contractors and suppliers must verify all dimensions on site prior to the commencement of any work.
 4. This drawing is to be read in conjunction with all relevant engineers and specialist sub-contractors drawings and specifications.
 5. Any discrepancies are to be brought to the designers attention.

ELEVATION KEY

-  Indicates new brickwork to match existing
-  Indicates new render to match existing
-  Indicates roof tiles to match existing
-  Indicates casement windows and doors to match existing
-  Indicates existing feature to be demolished

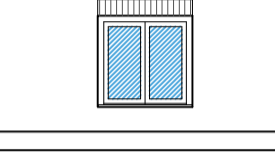

Side Elevation (NE)
Scale: 1:100




Front Elevation (NW)
Scale: 1:100




Side Elevation (SW)
Scale: 1:100



Rear Elevation (SE)
Scale: 1:100

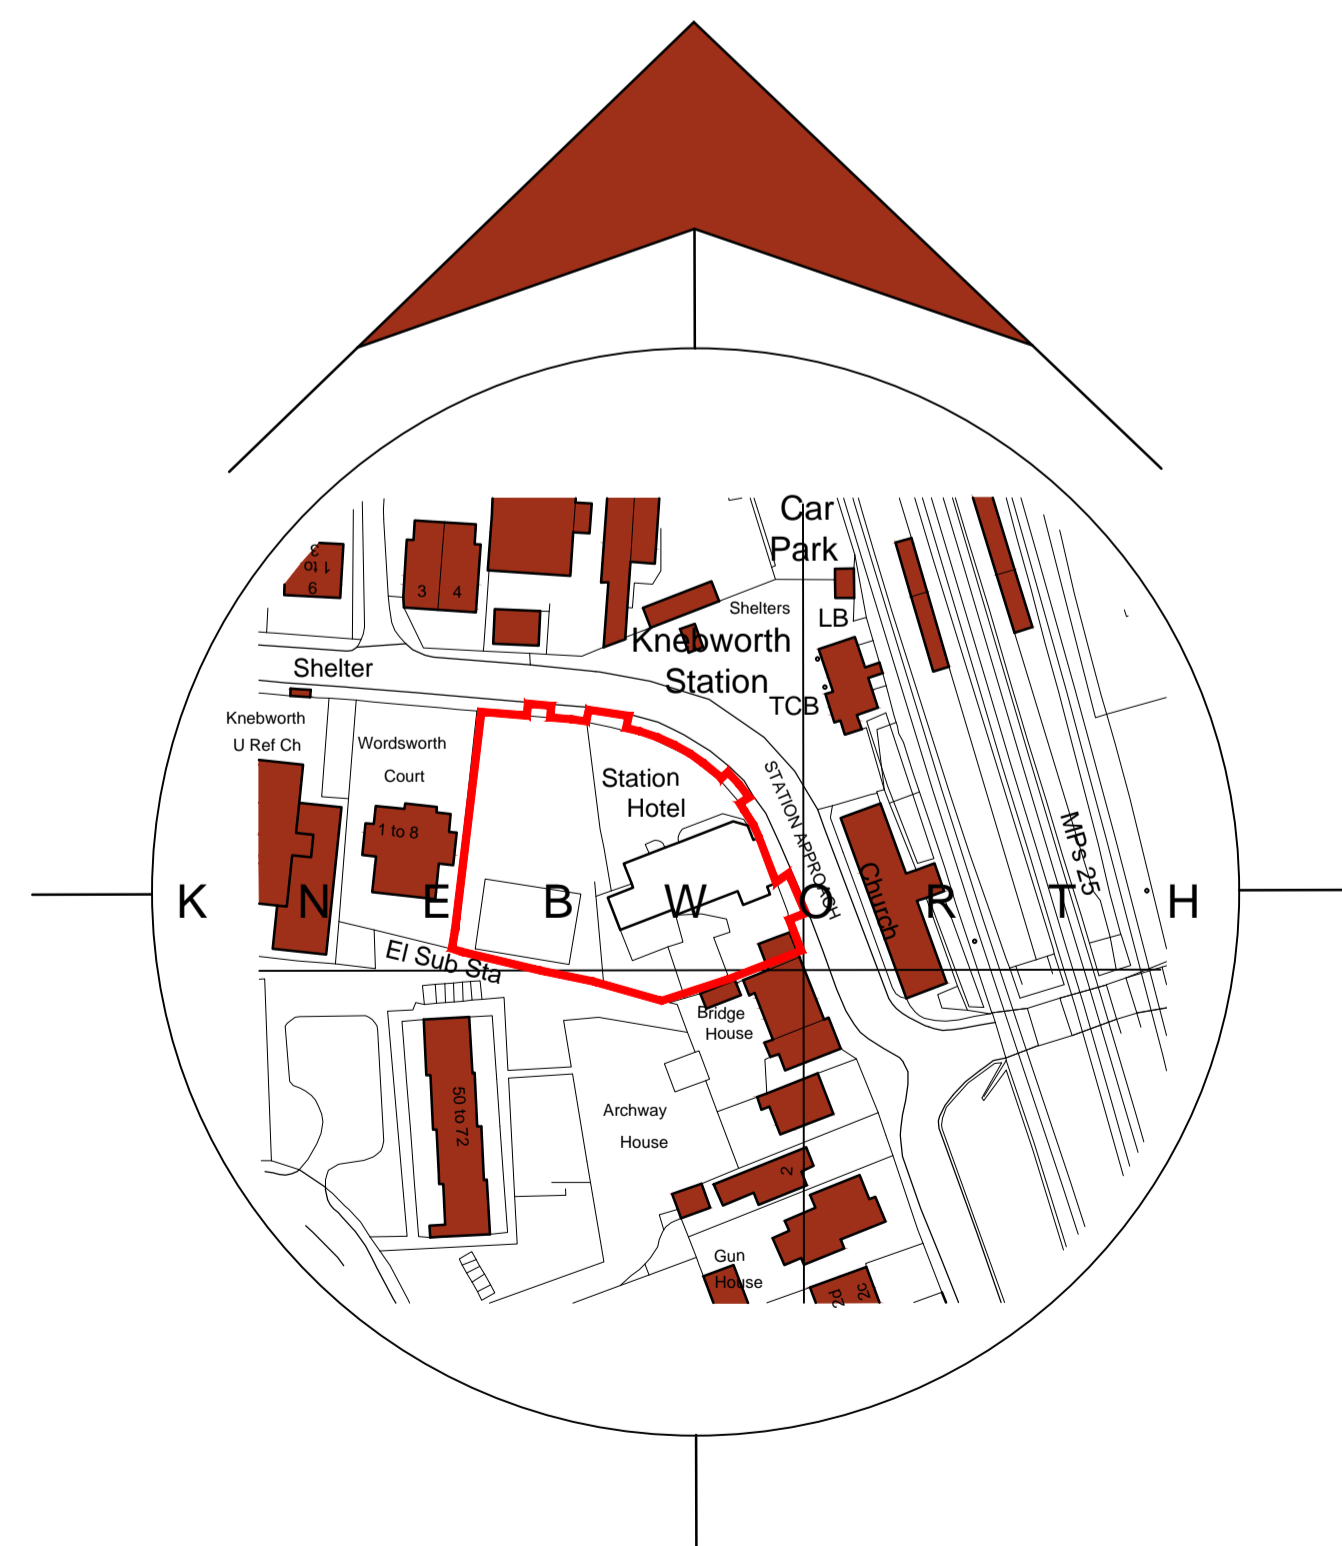

Location Plan
Scale: 1:1250

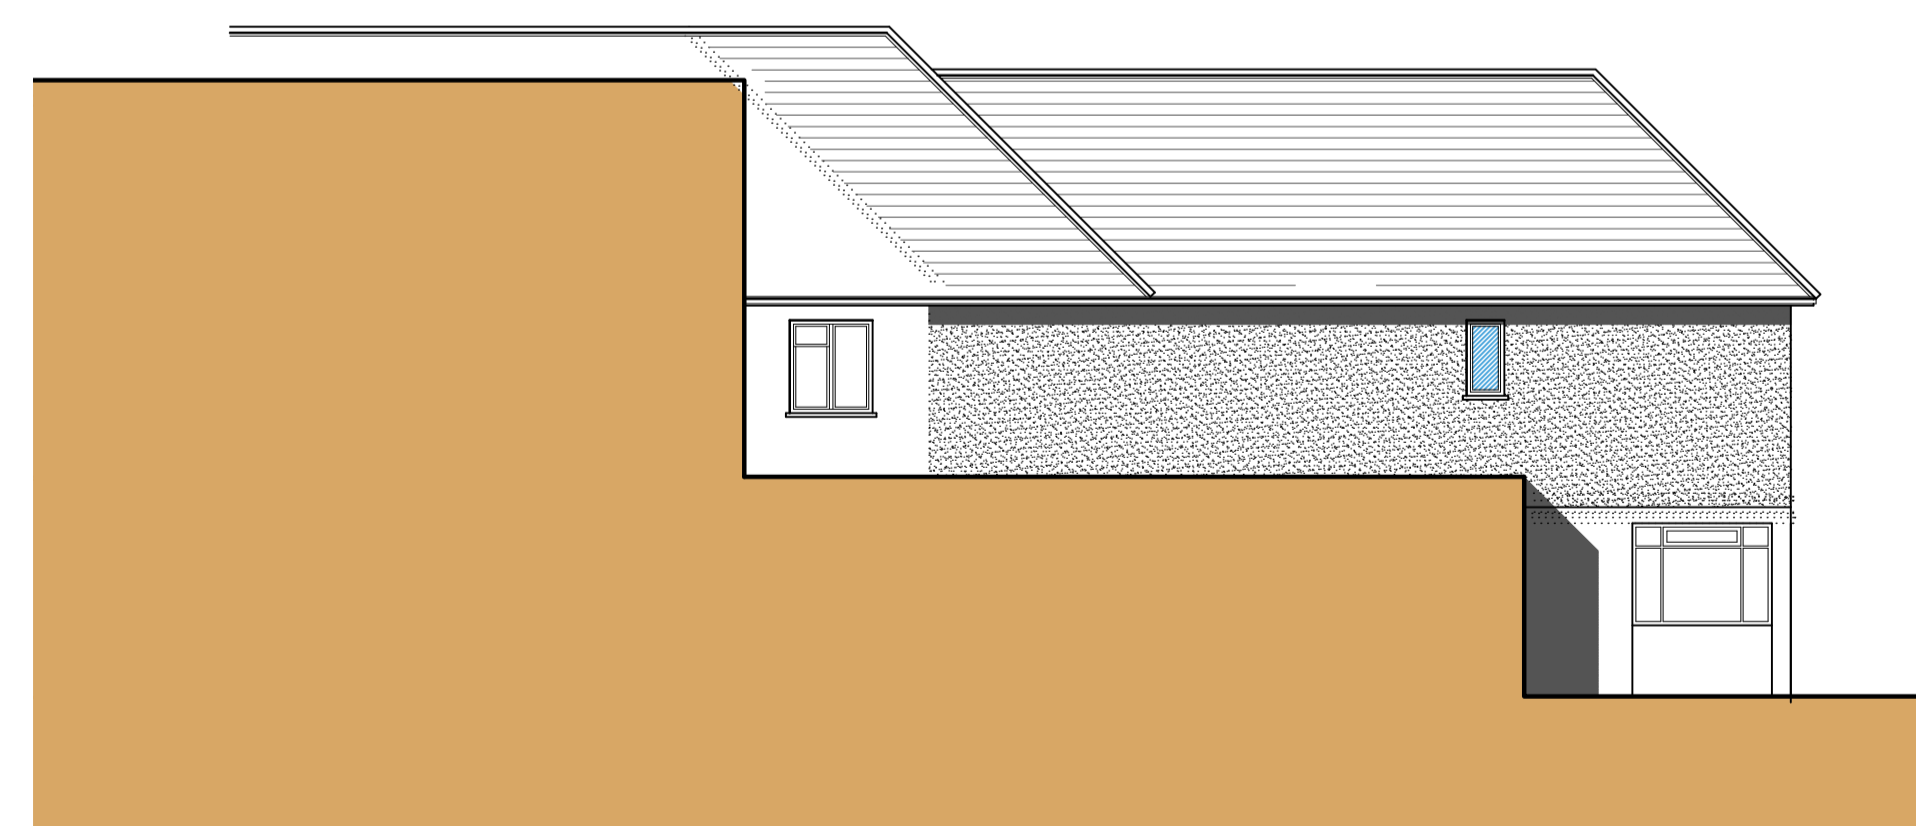

Part Elevation (NW)
Scale: 1:100

Status
FOR APPROVAL

SWANN EDWARDS
ARCHITECTURE

Swann Edwards Architecture Limited, Swann Edwards Architecture,
Fen Road, Guyhirn, Wisbech, Cambs. PE13 4AA
t 01945 450694 e info@swannedwards.co.uk w www.swannedwards.co.uk

Job Title	Date	Scale
Proposed Conversion and Flats The Station, Knebworth for: Market Homes Ltd	May 2017	As Shown Sheet Size A1
Drawing Title	Job No.	Drawn by
Conversion - Units 10 - 13 Elevations and Location Plan	SE-760	RS
	Dwg No.	Revision
	22	