



Front Elevation (NW)

Scale: 1:100
 0 1 2 3 4
 metres

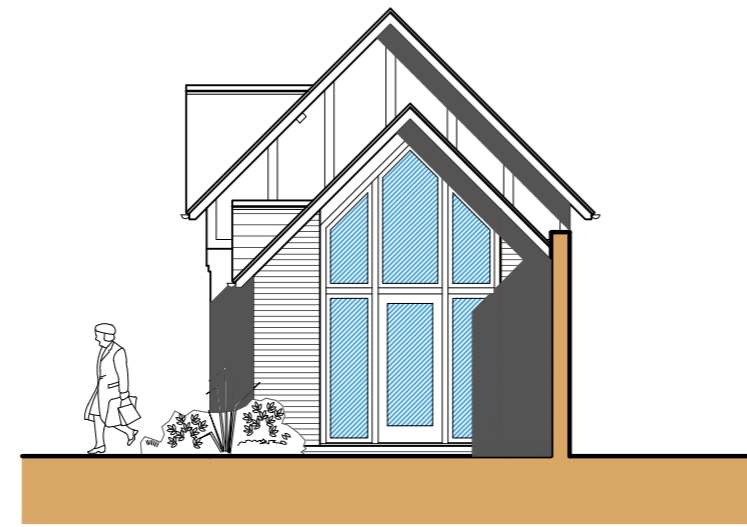


Side Elevation (SW)

Scale: 1:100
 0 1 2 3 4
 metres

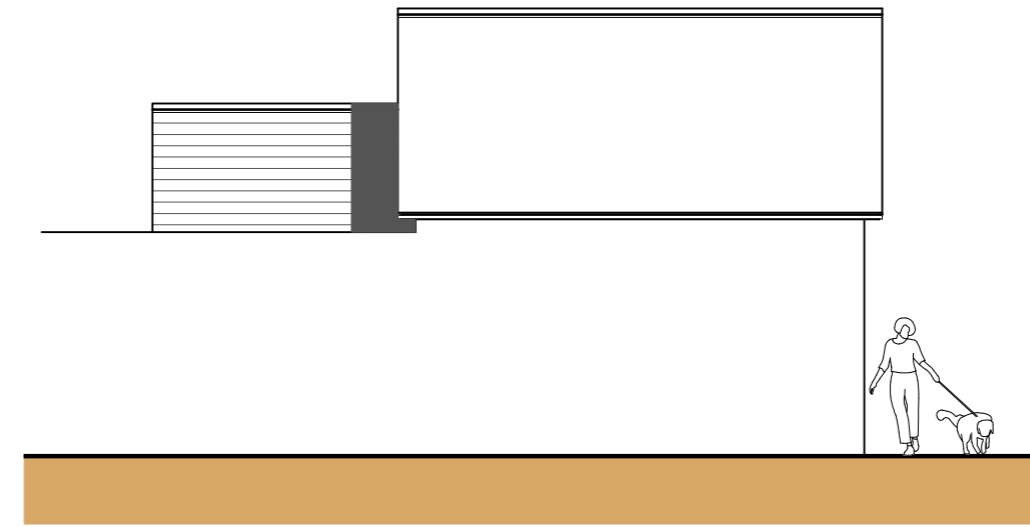


Rear Elevation (SE)

Scale: 1:100
 0 1 2 3 4
 metres

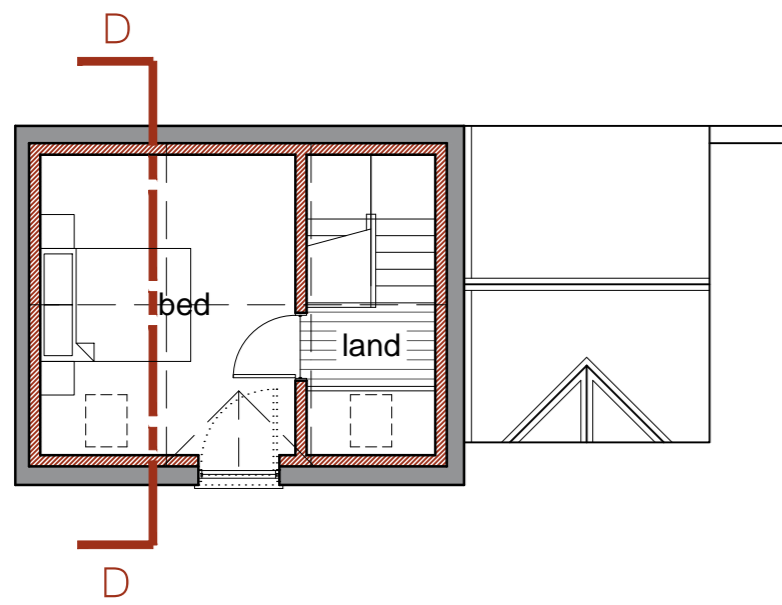


First Floor Plan

Scale: 1:100
 0 1 2 3 4
 metres

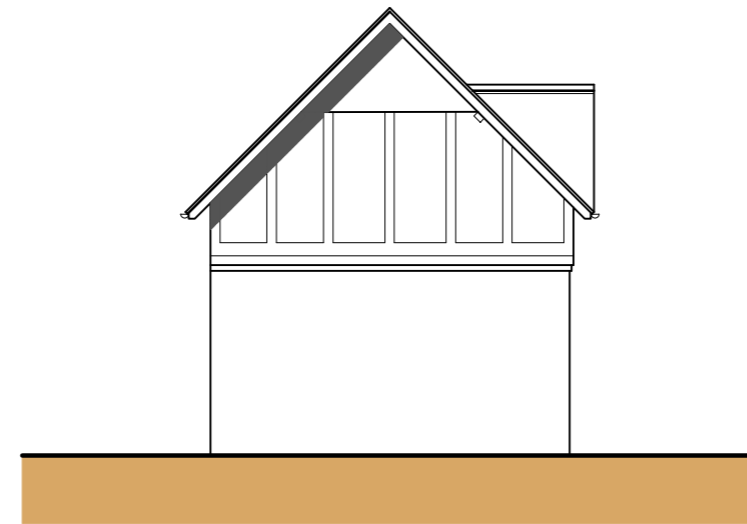


Side Elevation (NE)

Scale: 1:100
 0 1 2 3 4
 metres

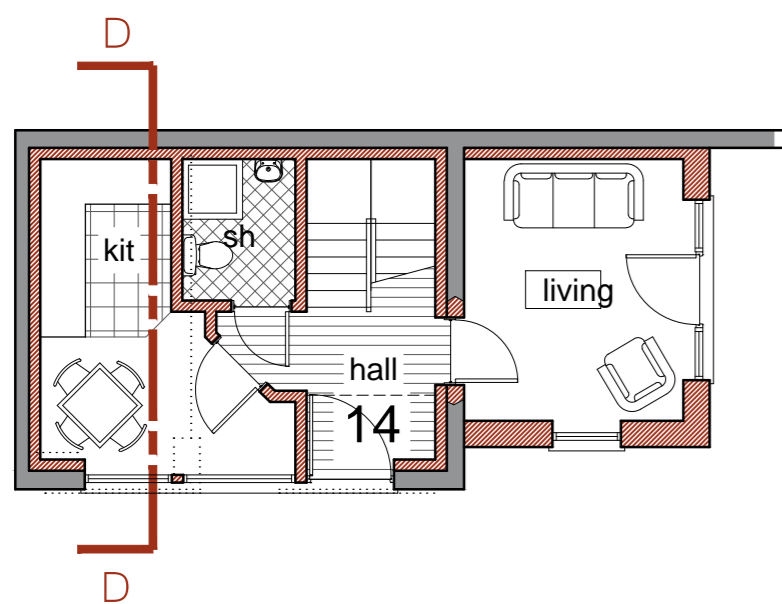

Ground Floor Plan


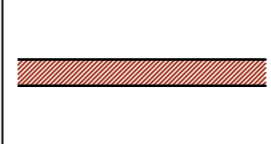

Scale: 1:100
 0 1 2 3 4
 metres

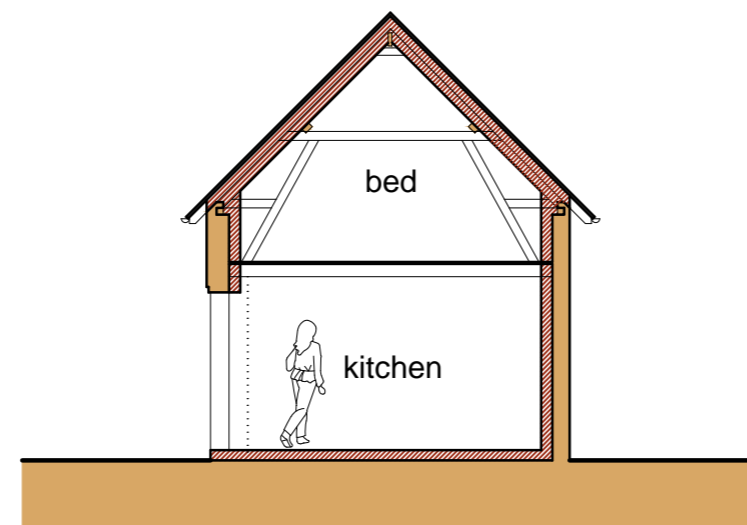




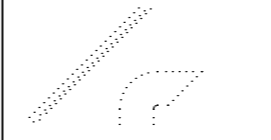
Section D-D

Scale: 1:100
 0 1 2 3 4
 metres

PLAN KEY

-  Indicates existing walls
-  Indicates proposed walls
-  Indicates existing feature to be demolished

ELEVATION KEY

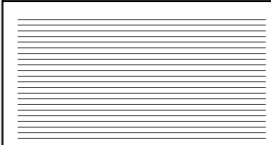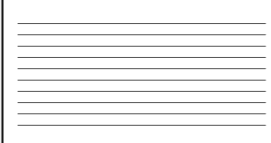-  Indicates new brickwork to match existing
-  Indicates roof tiles to match existing
-  Indicates casement windows and doors to match existing
-  Indicates existing feature to be demolished

- General Notes
1. This drawing shall not be scaled, figured dimensions only to be used.
 2. All dimensions are shown in 'mm' unless otherwise stated.
 3. The contractor, sub-contractors and suppliers must verify all dimensions on site prior to the commencement of any work.
 4. This drawing is to be read in conjunction with all relevant engineers and specialist sub-contractors drawings and specifications.
 5. Any discrepancies are to be brought to the designers attention.

Status
FOR APPROVAL

SWANN EDWARDS
 ARCHITECTURE

Swann Edwards Architecture Limited, Swann Edwards Architecture,
 Fen Road, Guyhirn, Wisbech, Cambs. PE13 4AA
 t 01945 450694 e info@swannedwards.co.uk w www.swannedwards.co.uk

Job Title Proposed Conversion and Flats The Station, Knebworth for: Market Homes Ltd	Date May 2017	Scale As Shown Sheet Size A2
Drawing Title Planning Drawing Outbuilding - Unit 14 Plans, Section and Elevations	Job No. SE-760 Dwg No. 23	Drawn by RS Revision