




1 Ground Floor
1:100

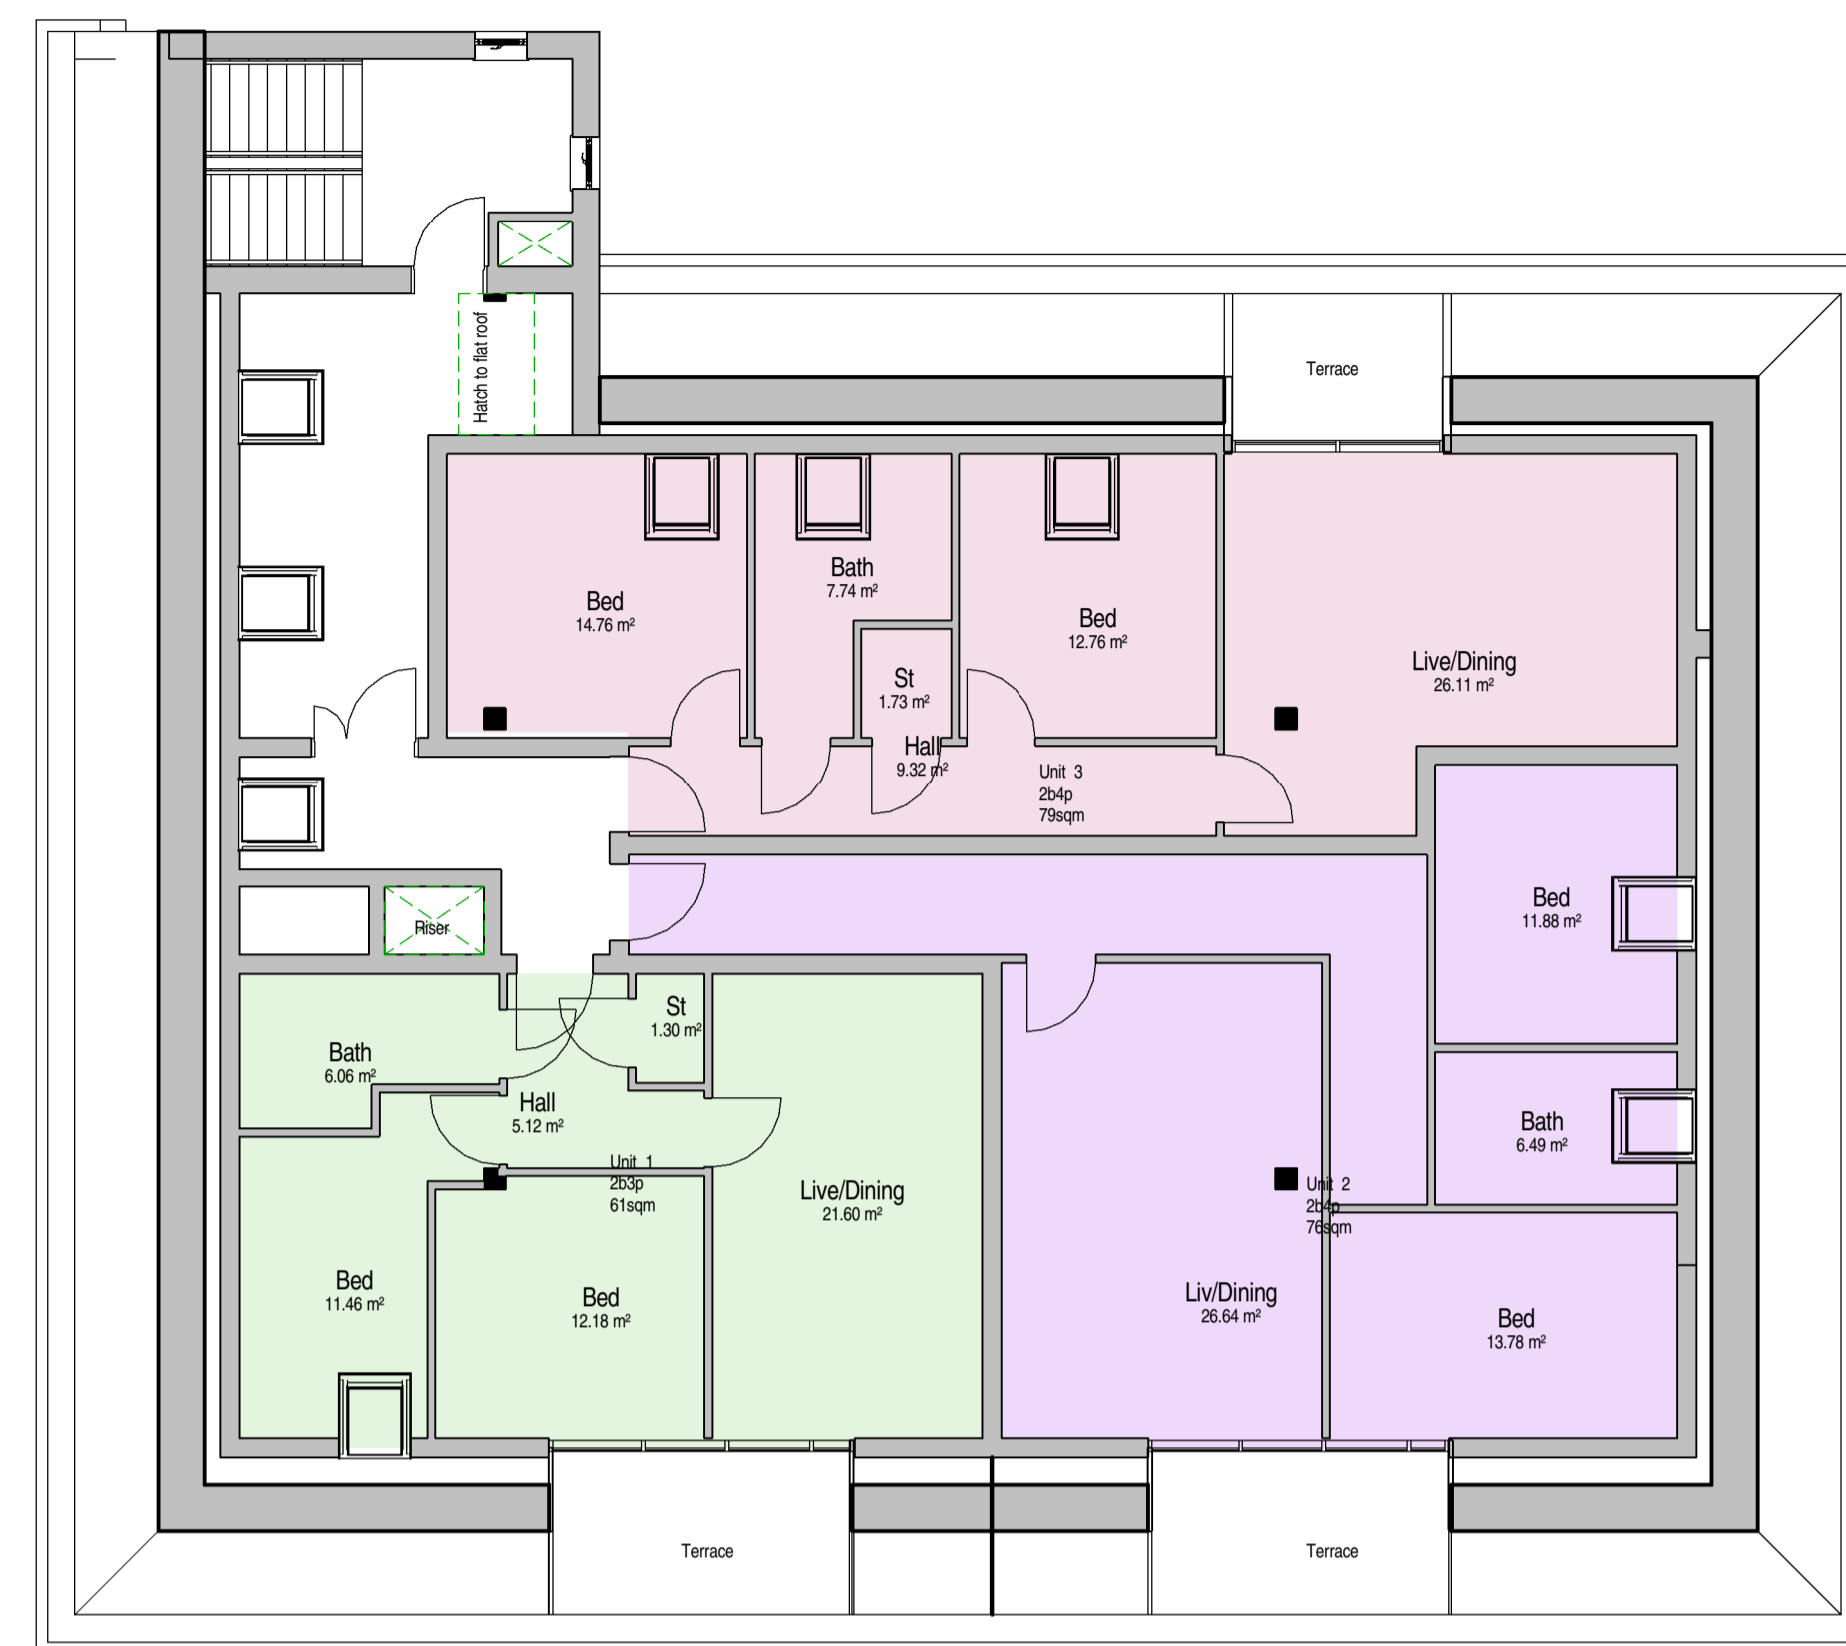

3 Second Floor
1:100

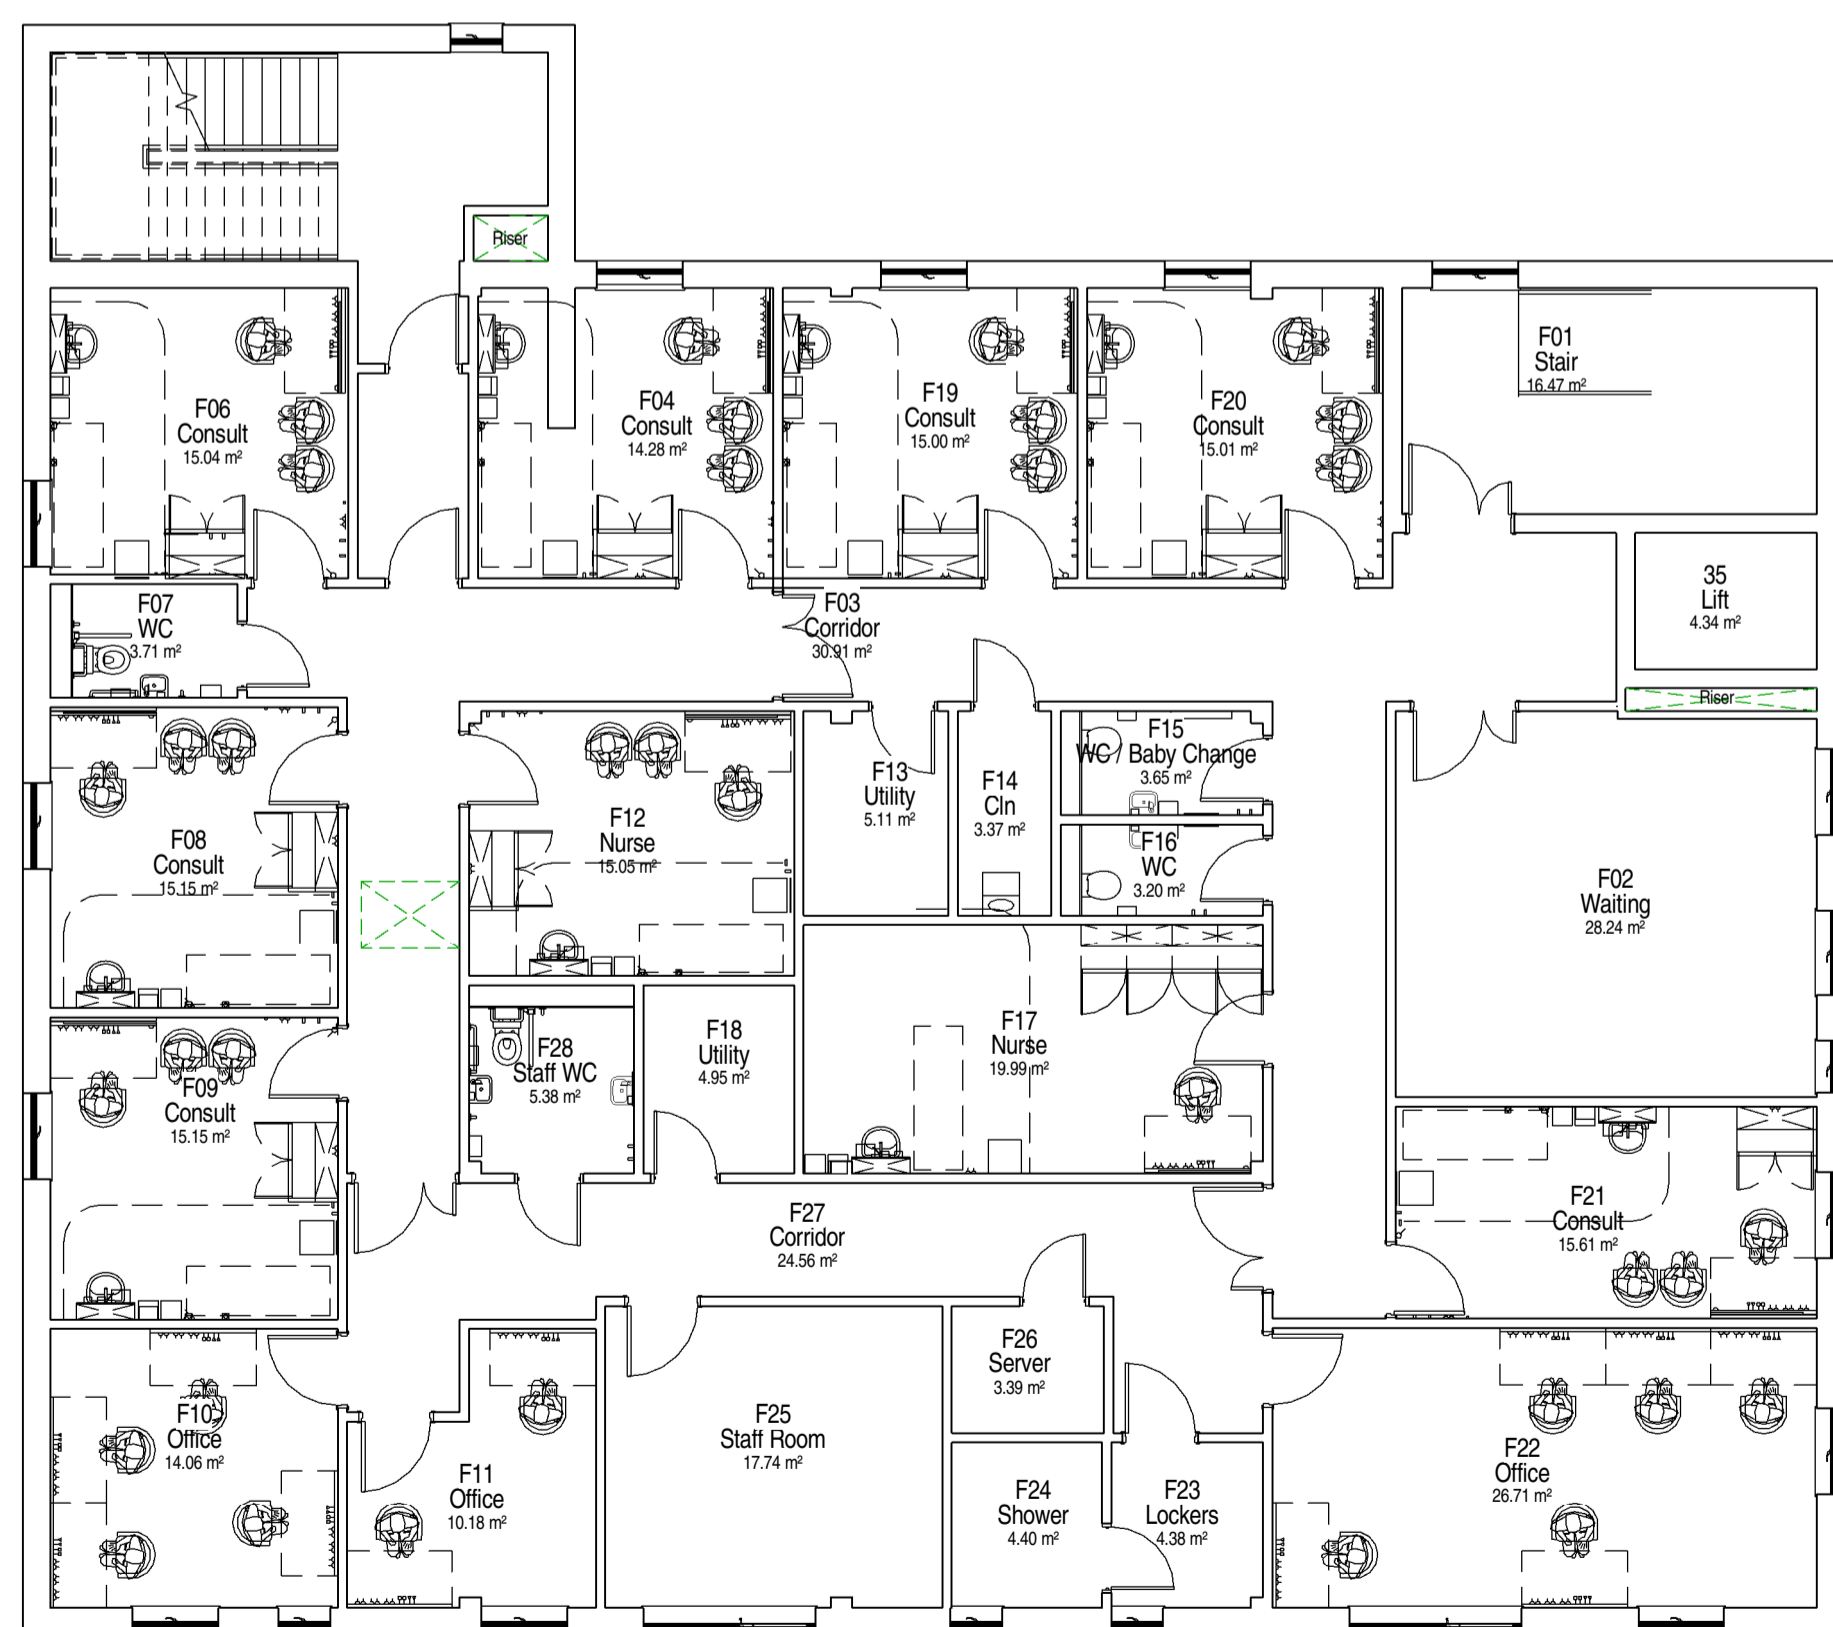

2 First Floor
1:100

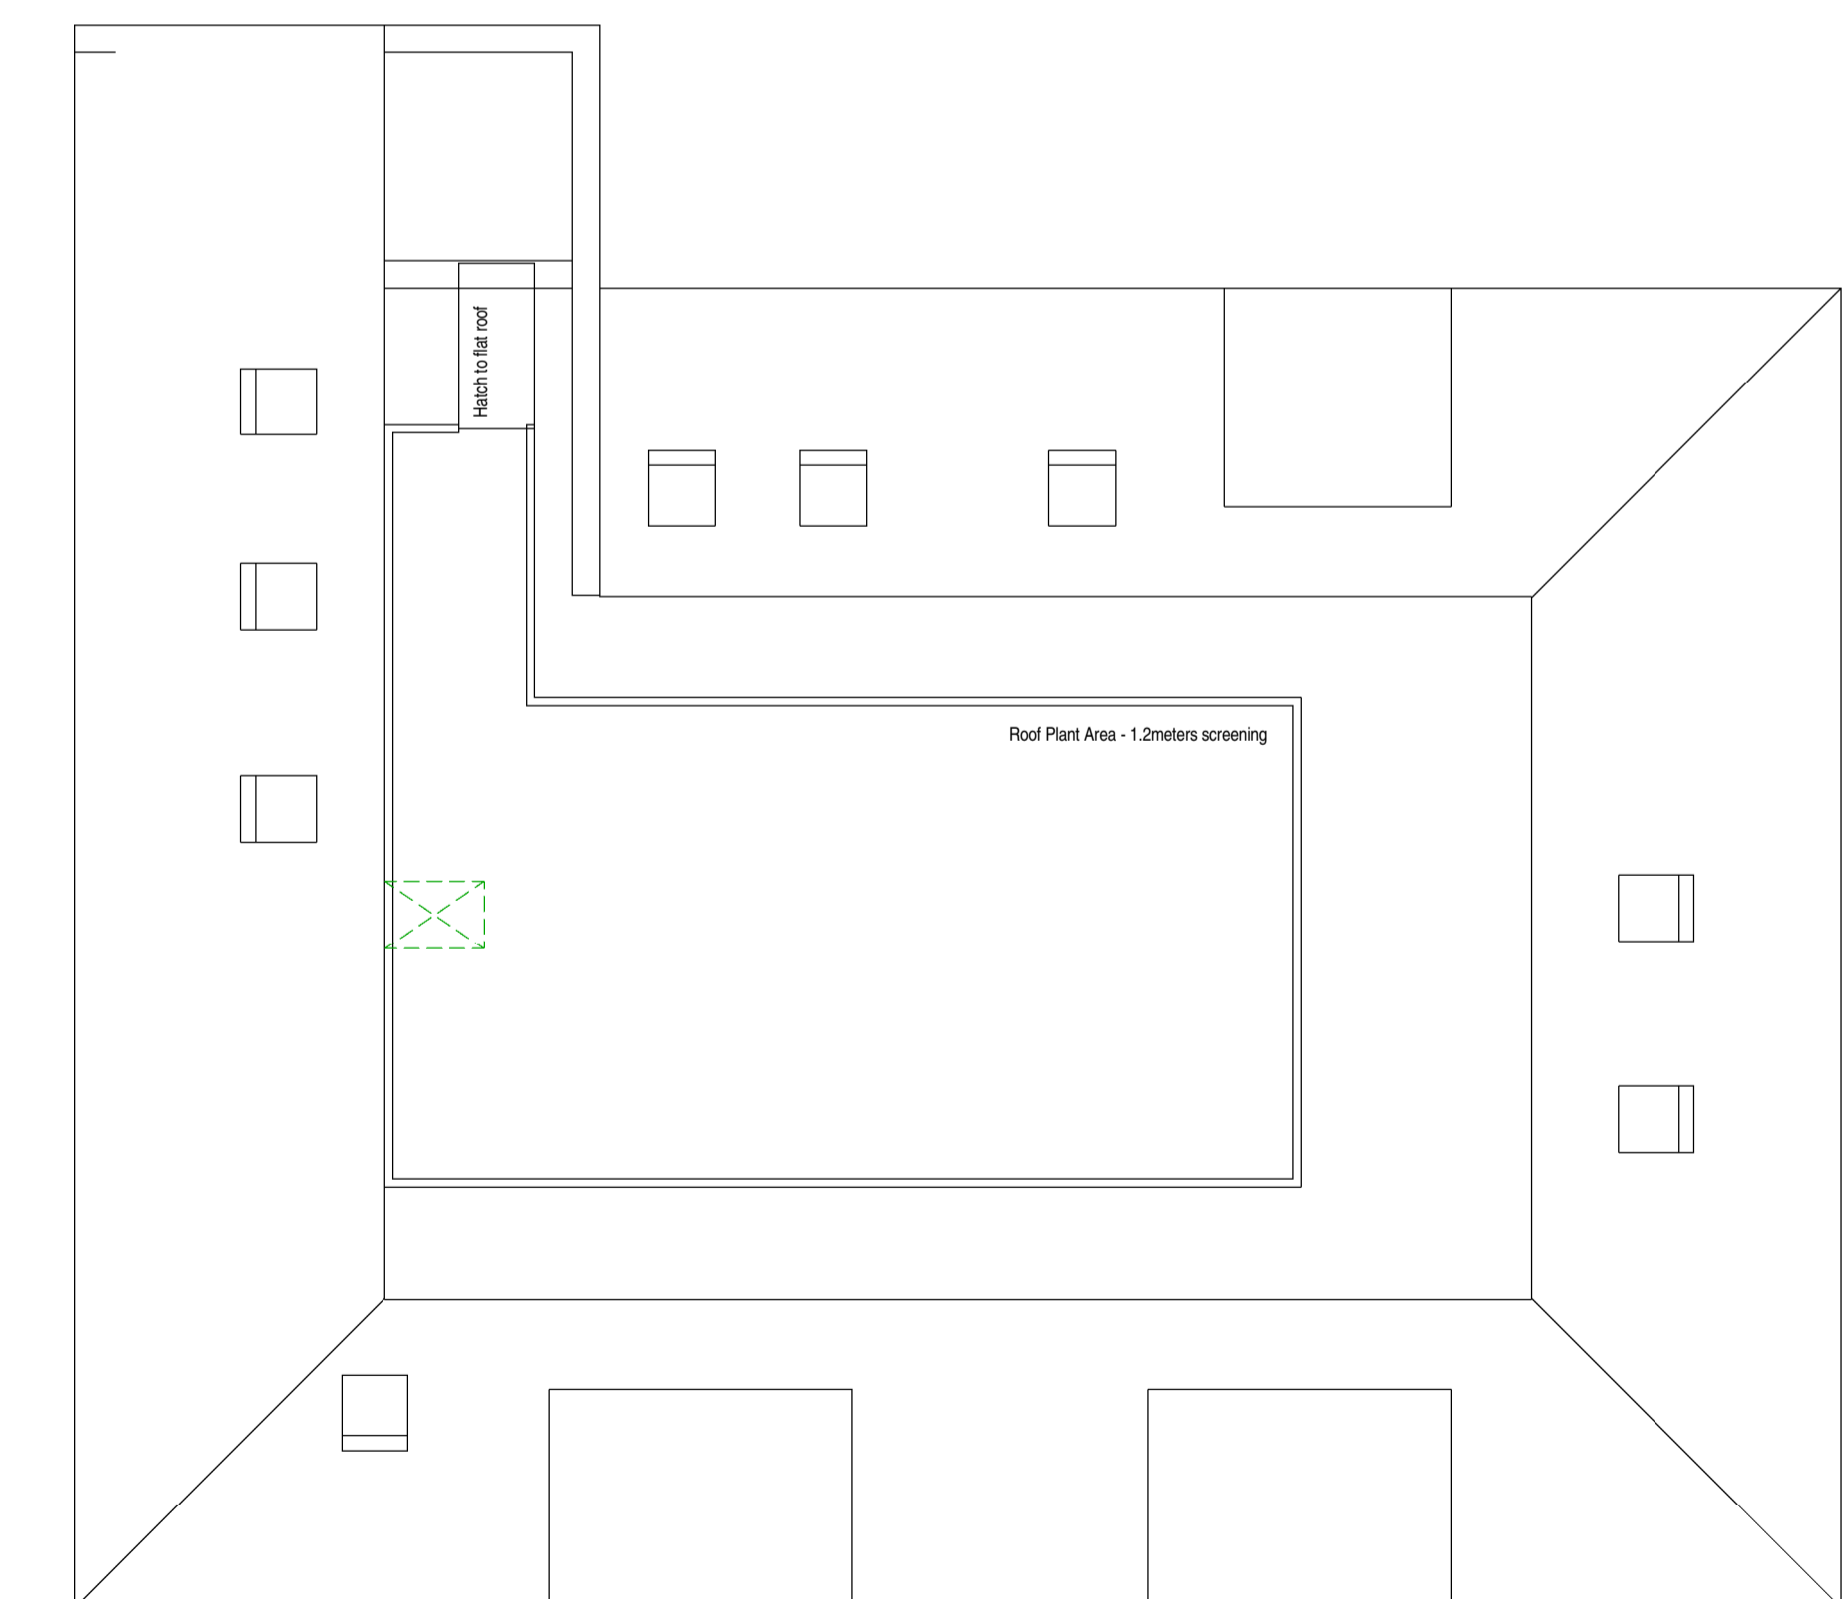

4 Roof Level
1:100

