



**1** Ground Floor Plan  
1 : 100

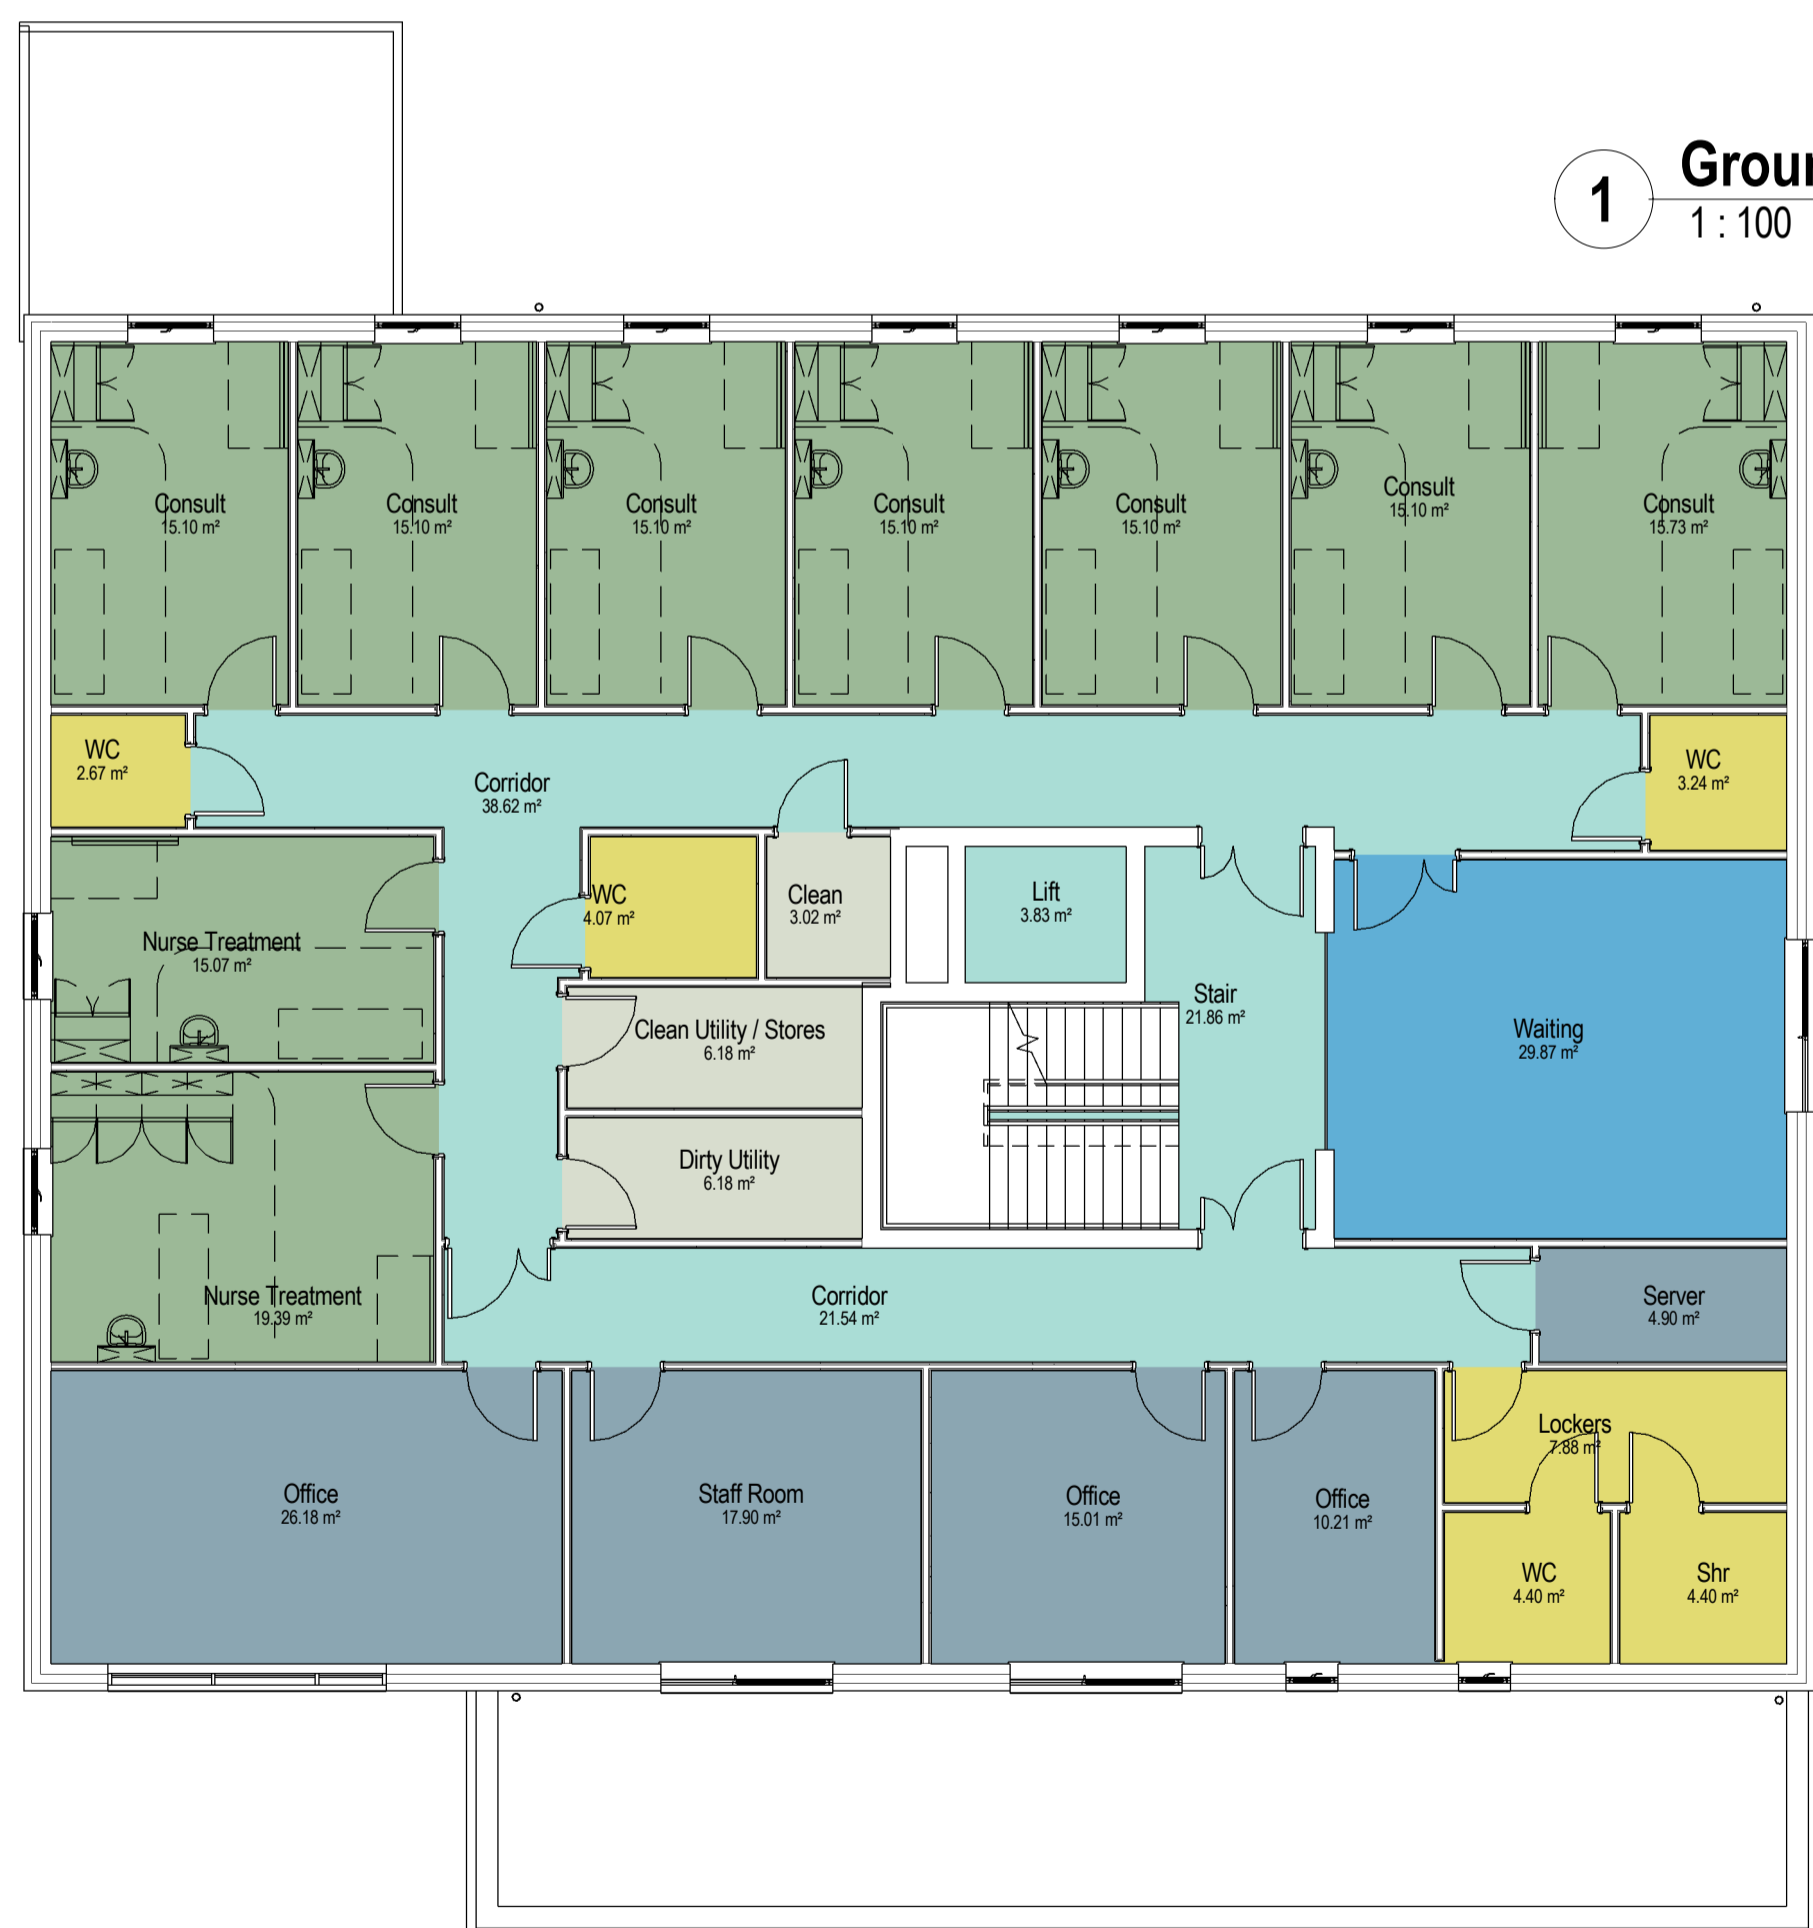

**2** First Floor Plan  
1 : 100

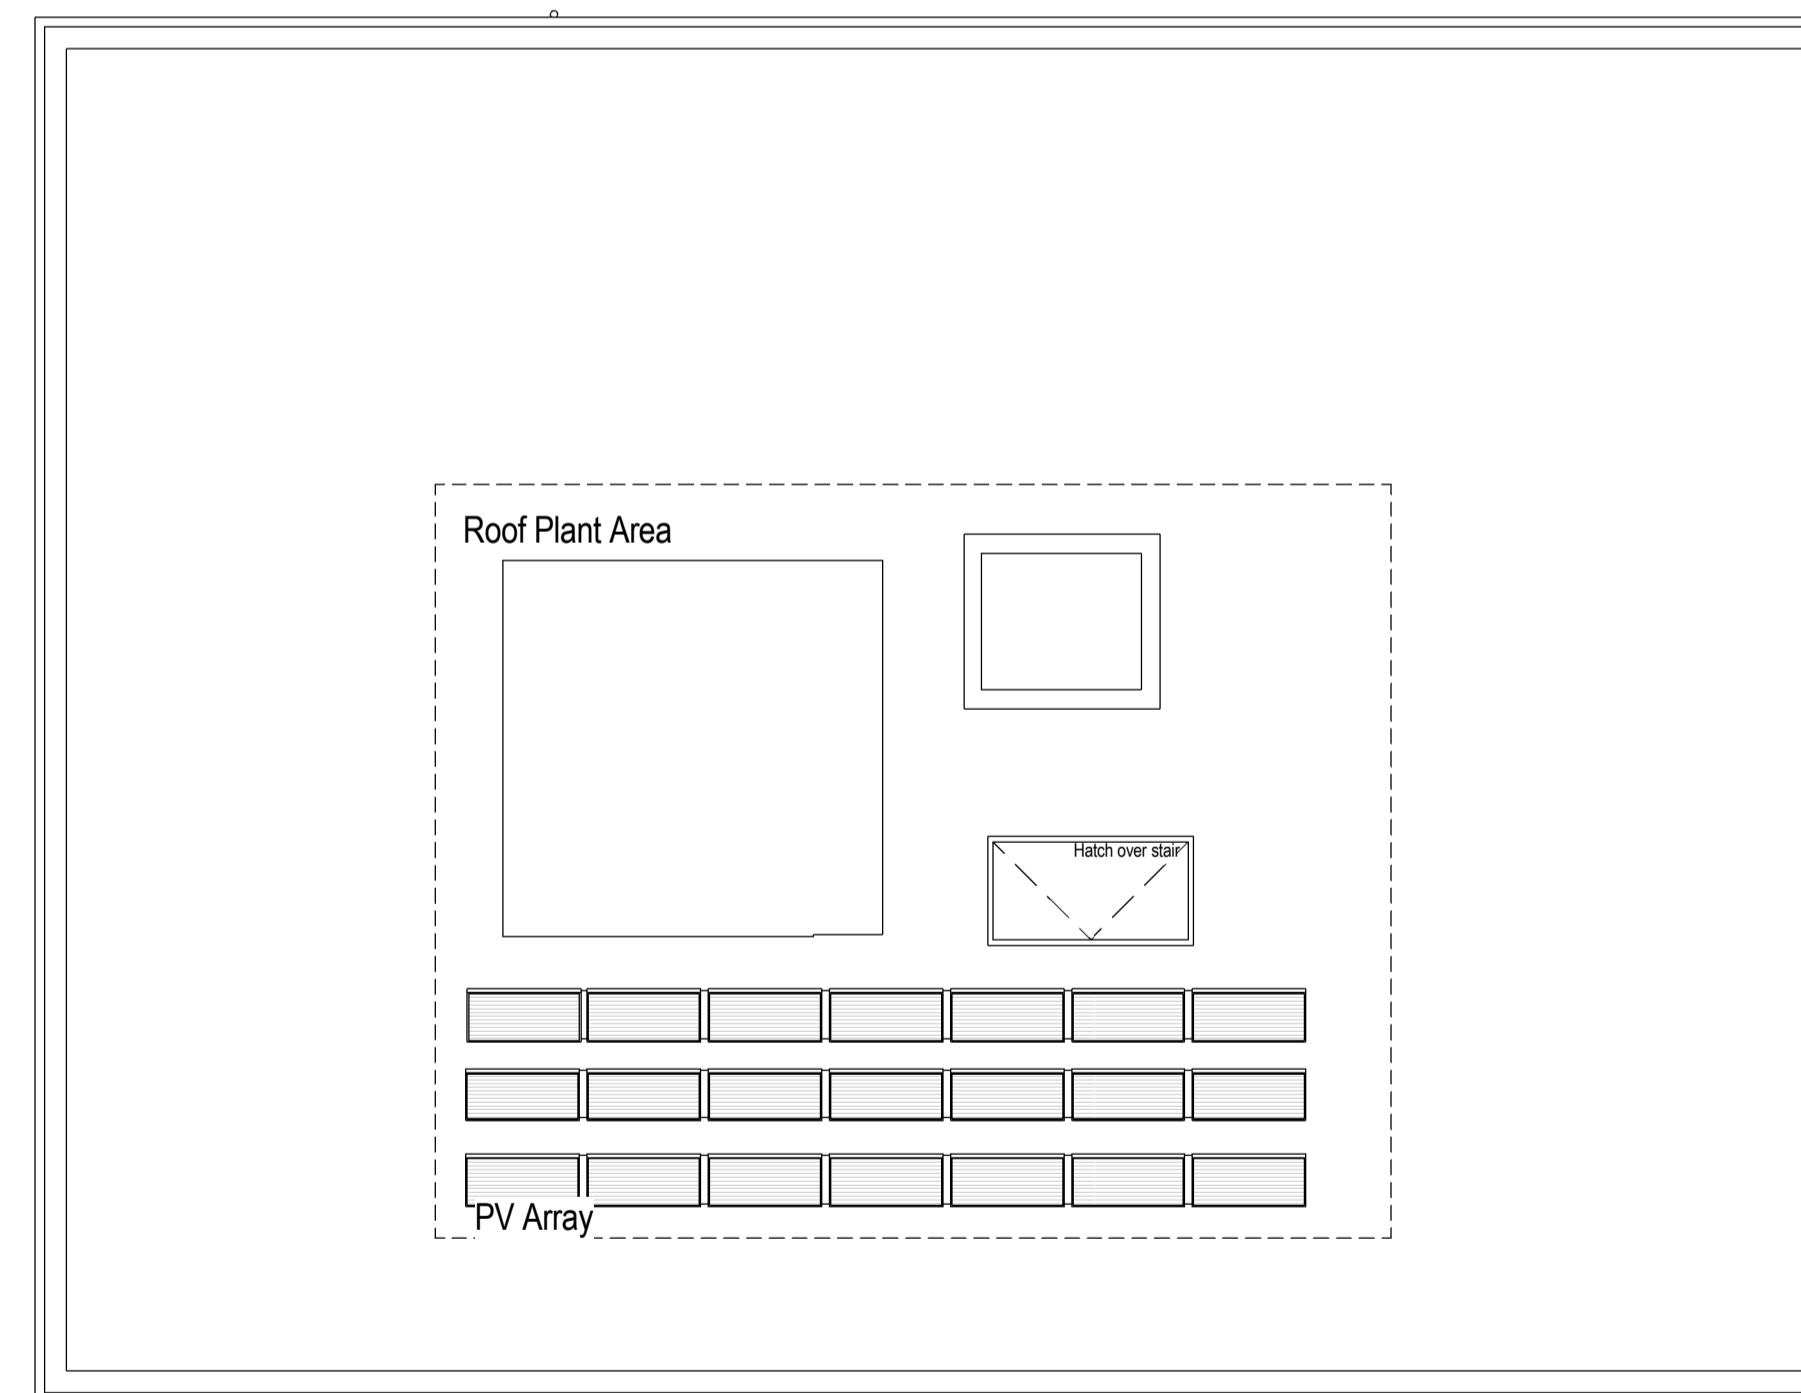

**3** Second Floor Plan  
1 : 100